



0
1
2
3
4
5
6
7
8
9
10m

LGf Plan

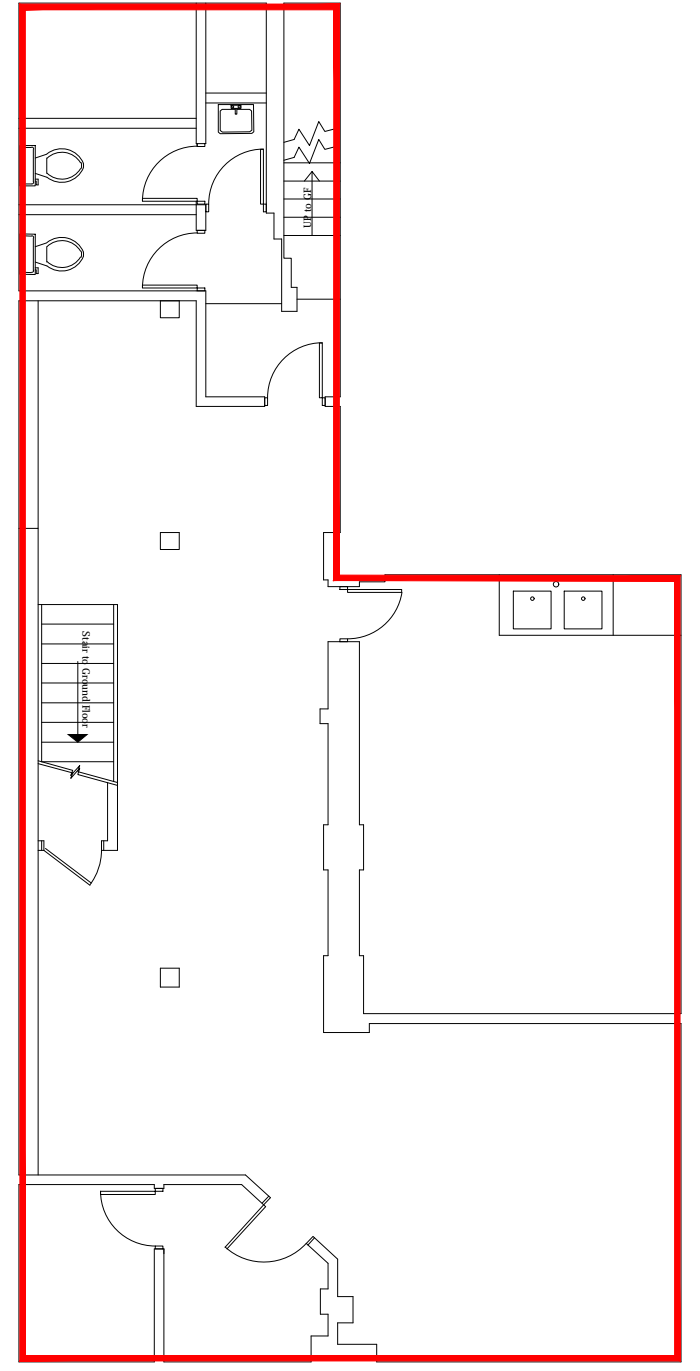

45 46

GF Plan


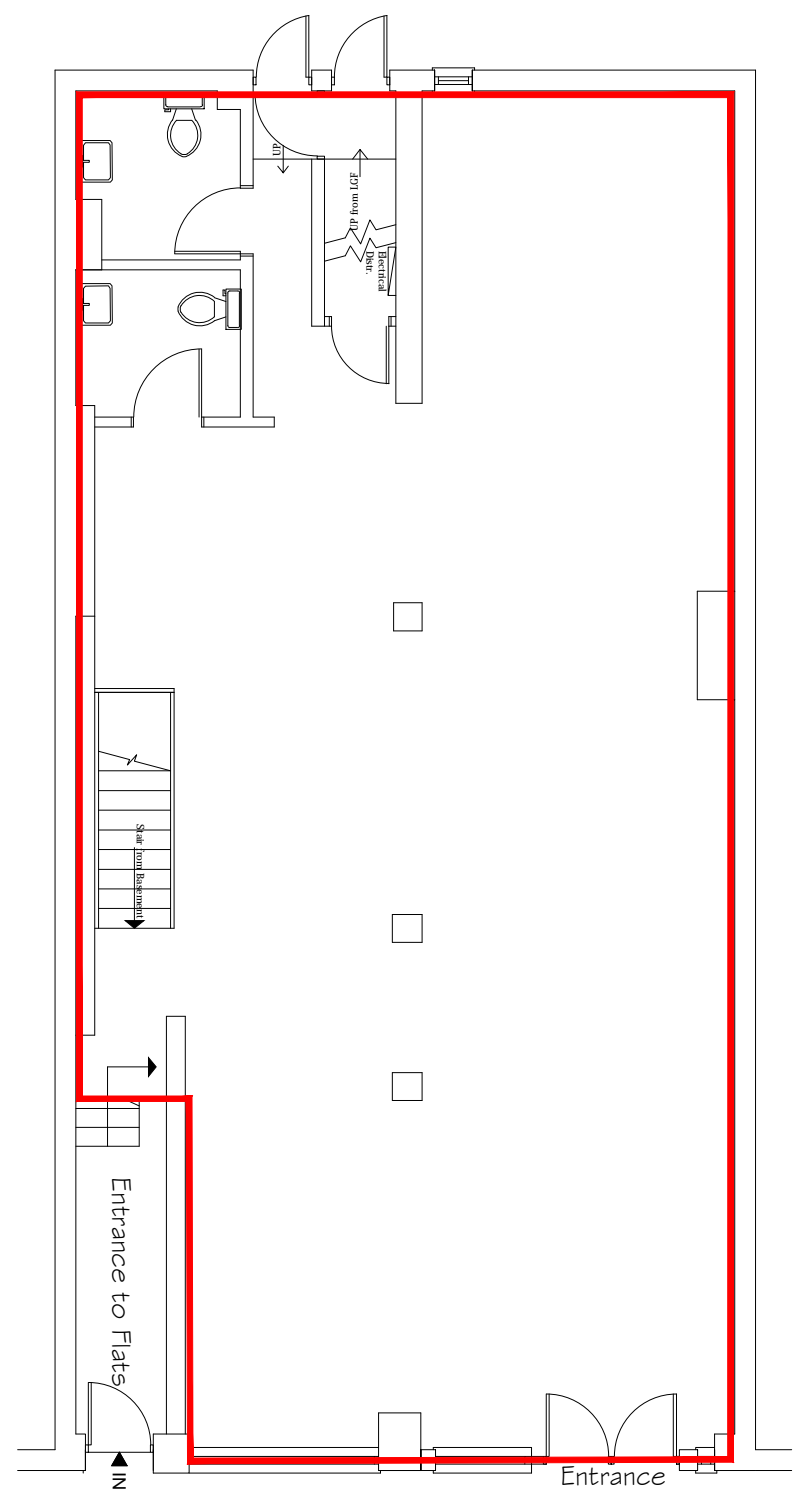


45 46

North street

Floor Plans

1:100

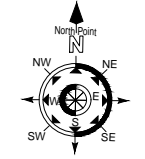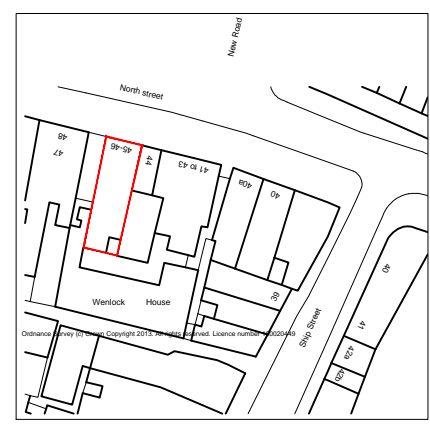

OS MAP

1:1250

Minor amend	April 22		A
Revision	Date	By	Rev. No.

Project Ground & Lower Ground Floor,
45 - 46 North Street, Brighton

Title Lease Plan and OS Map

CLIVE HAWKINS
ARCHITECTS LTD

DESIGN@CLIVEHAWKINSONLINE.COM Tel: 01273 245249

Scales 1:100 & 1250 @A3	Date April 22	Drawn	Designer
Project No. 1131	Dwg. No. 01	Rev. No. A	