



Existing Ground floor plan 1:100 1m 2 3 4 5 6



Existing Lower Ground plan 1:100 1m 2 3 4 5 6

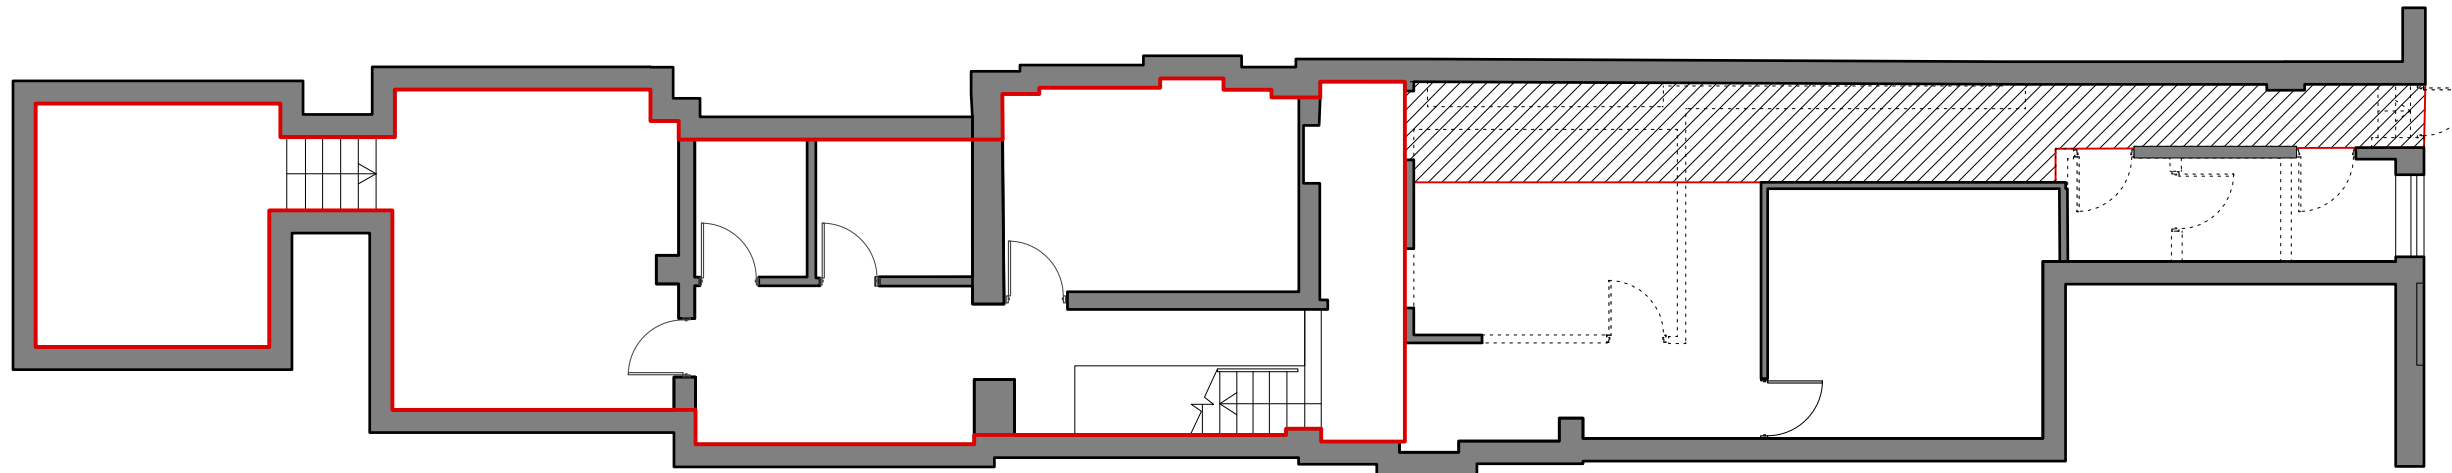

Hatch denotes egress route

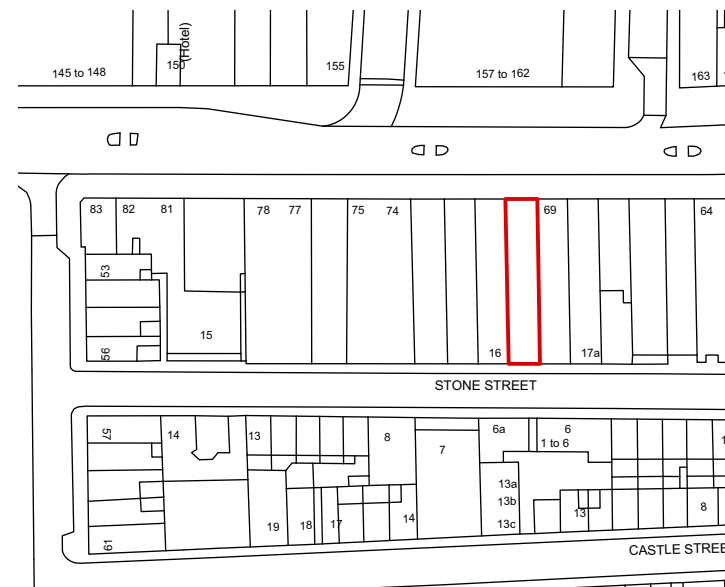

OS Location plan

1:1250 10m 20 30 40 50 70

4 Gloucester Passage, Brighton BN1 4AS
 e: studio@sticklandwright.co.uk
 t: 01273 964051
 Company registered in England No. 11222477

Revisions:

Revision	Date	Description	Checked
A	27/04/2022	For information	ns

Dwg No. 21017-L-100 A

Drawing Title Demise Plan
 Address 70 Western Road
 Client Moretons Investments
 Scale 1:100 & 1:1250 @A3
 Stage For information
 Drawn by ns
 Checked by

Disclaimer:
 This drawing is the copyright of Stickland Wright Ltd. and may not be reproduced or used except by written permission. Figured dimensions to have precedence over scaling. Check all site dimensions prior to fabrication. Refer any discrepancies found to Stickland Wright.

