




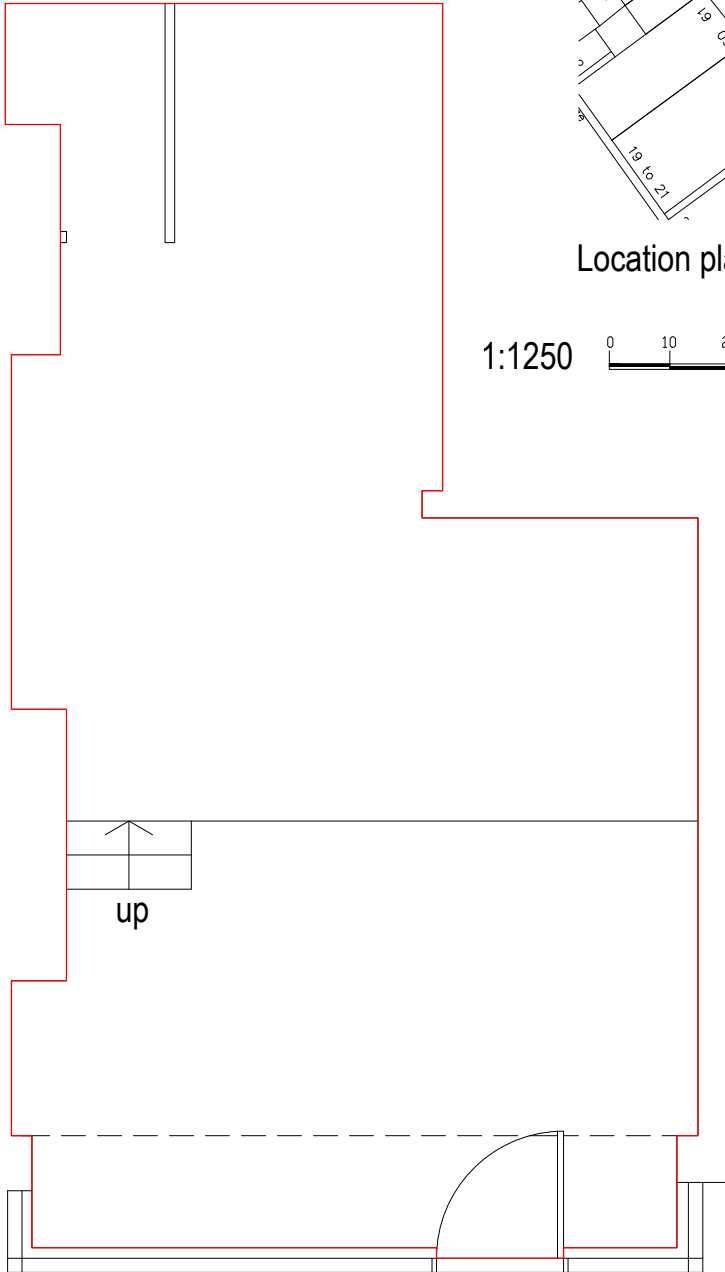

Location plan 1:1250

 

Ground Floor Plan 1:50

 

amendments

**bpm** Architectural Services Ltd.

client	Moretons Investments Ltd	
project	81 London Road Brighton East Sussex BN1 4JF	
project ref.	2561	Drawing No. 01
drawing title	Floor plan	
drawn by	L.F.	
date	Jul 21	scale 1:50@ A4
	www.bpmnet.co.uk info@bpmnet.co.uk	

Do not scale off drawing, check all dimensions on site before all work is commenced. All goods materials workmanship to conform with current building regs BSS and COP's