



Location Plan
Scale - 1: 1250

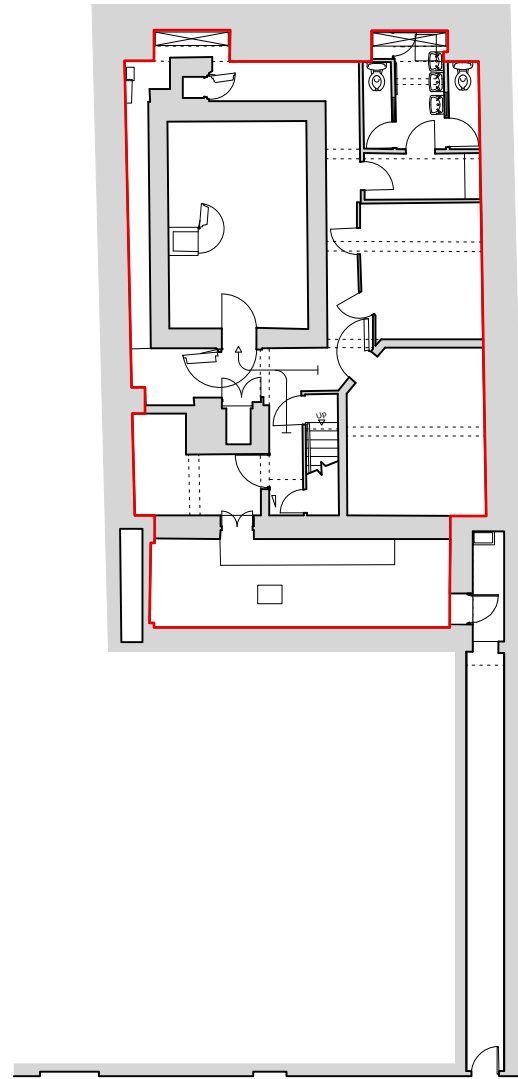

Basement Floor Plan
Scale - 1:200

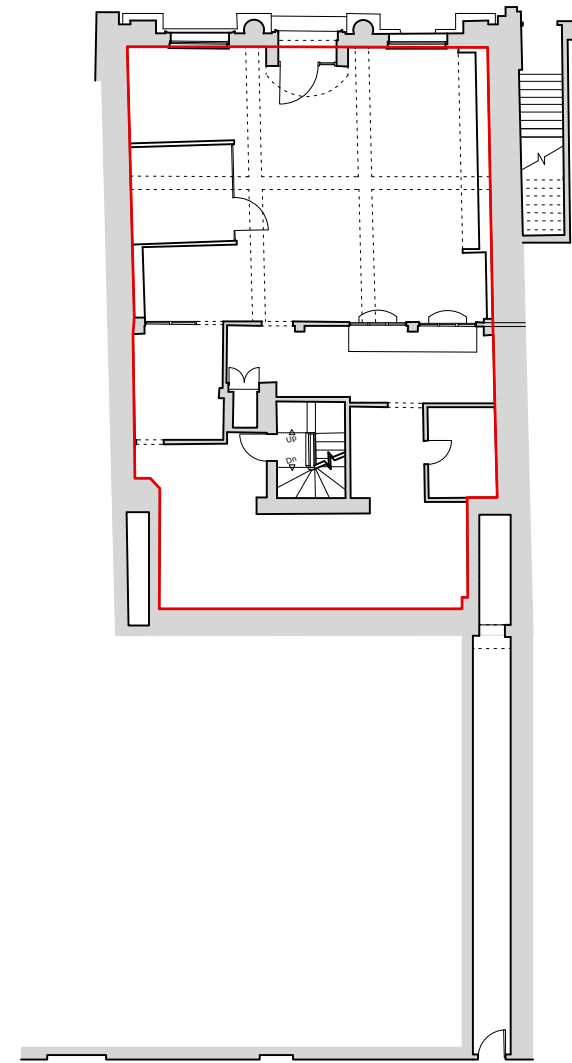


Ground Floor Plan
Scale - 1:200

4 Gloucester Passage, Brighton BN1 4AS
 e: studio@sticklandwright.co.uk
 t: 01273 964051
 Company registered in England No. 11222477

Disclaimer:
 This drawing is the copyright of Stickland Wright Ltd. and may not be reproduced or used except by written permission. Figured dimensions to have precedence over scaling. Check all site dimensions prior to fabrication. Refer any discrepancies found to Stickland Wright.

Revisions:

No.	Description	Checked

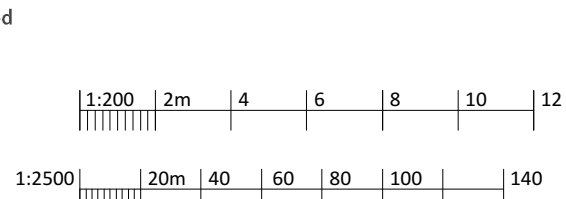

Dwg No. 19012A-L-001

Drawing Title Land Registry Plan
 Address 79-80 Western Road
 Client Moretons Investments Ltd
 Scale 1:1250 & 500 @ A3
 Stage Planning
 Drawn by VW
 Checked by NS



architecture + interiors
 www.sticklandwright.co.uk