


Existing Basement Floor Plan 1:50

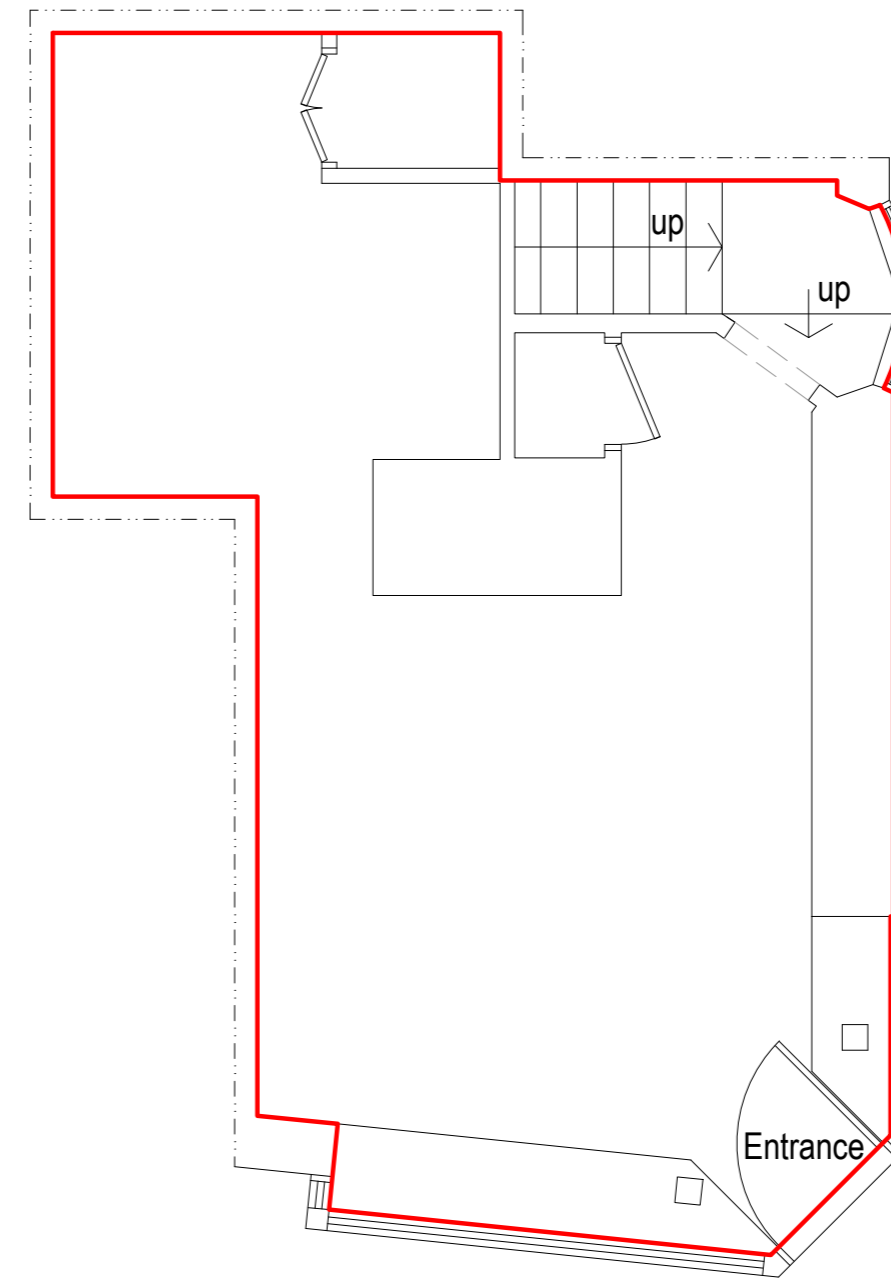


Existing Ground Floor Plan 1:50



Location plan (Basement Level) 1:1250



Location plan (Ground Level) 1:1250

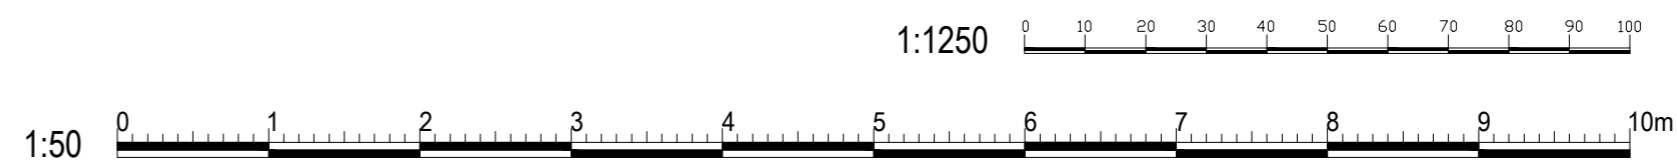

amendments

bpm Architectural Services Ltd.

client	Moretons Investments
project	90 St James Street Brighton East Sussex BN2 1TP
project ref:	2525 Drawing No. 01
drawing title	Floor plans
drawn by	AW
date	July 21 scale 1:50@ A2
	www.bpmnet.co.uk info@bpmnet.co.uk

Do not scale off drawing, check All goods materials workmanship to all dimensions on site before all conform with current building regs work is commenced BSS and COP's