



Ground Floor Plan 1:50

- Tenant demise
- Shared common area

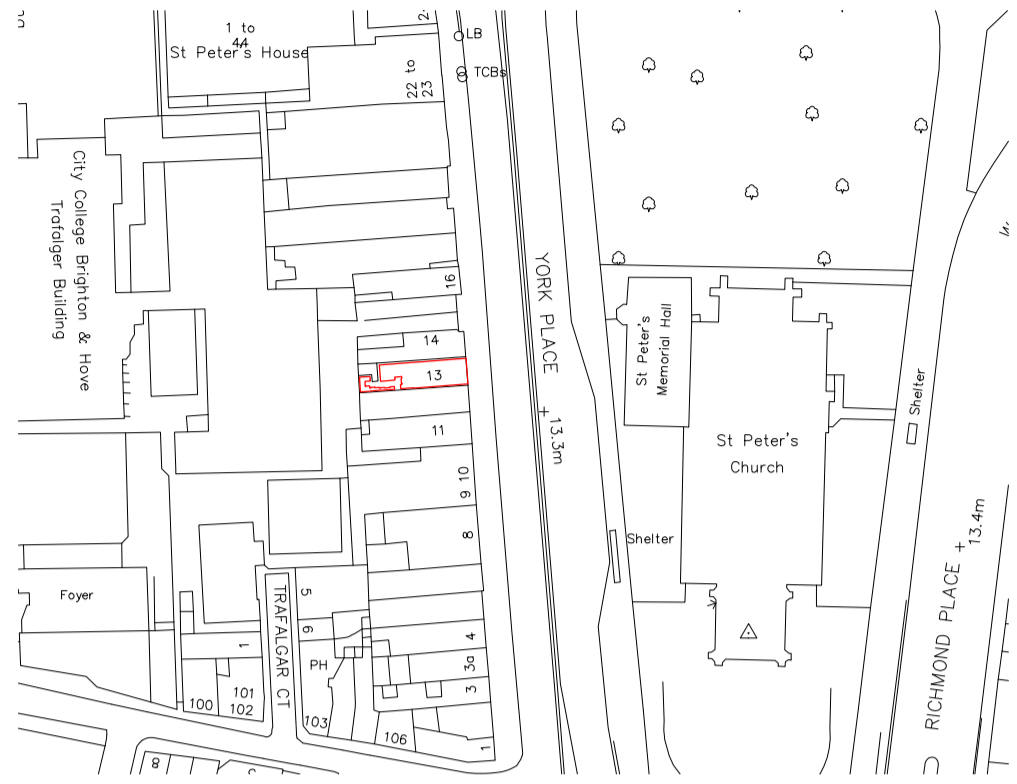

Location plan 1:1250

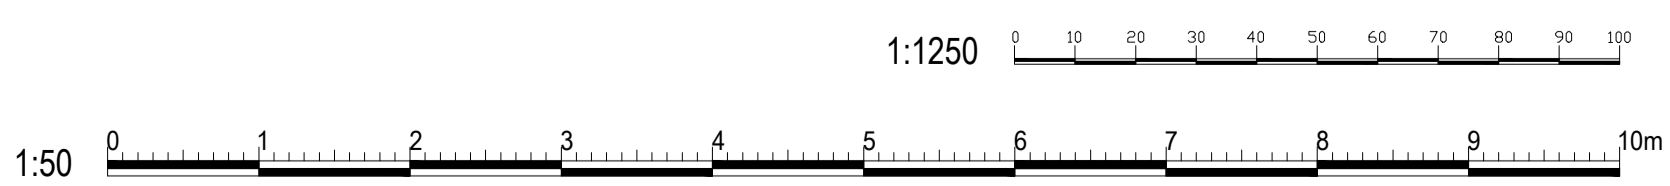

amendments

bpm Architectural Services Ltd.

client	Moretons Investments
project	13 York Place Brighton East Sussex BN1 4GU
project ref:	2523 Drawing No. 01
drawing title	Floor plan
drawn by	L.F.
date	Jul 21 scale 1:50@ A2
www.bpmnet.co.uk info@bpmnet.co.uk	

Do not scale off drawing, check All goods materials workmanship to all dimensions on site before all conform with current building regs work is commenced BSS and COP's