



Lower Ground Floor Plan 1:100

1:100 0 1 2 3 4 5 6 7 8 9 10m

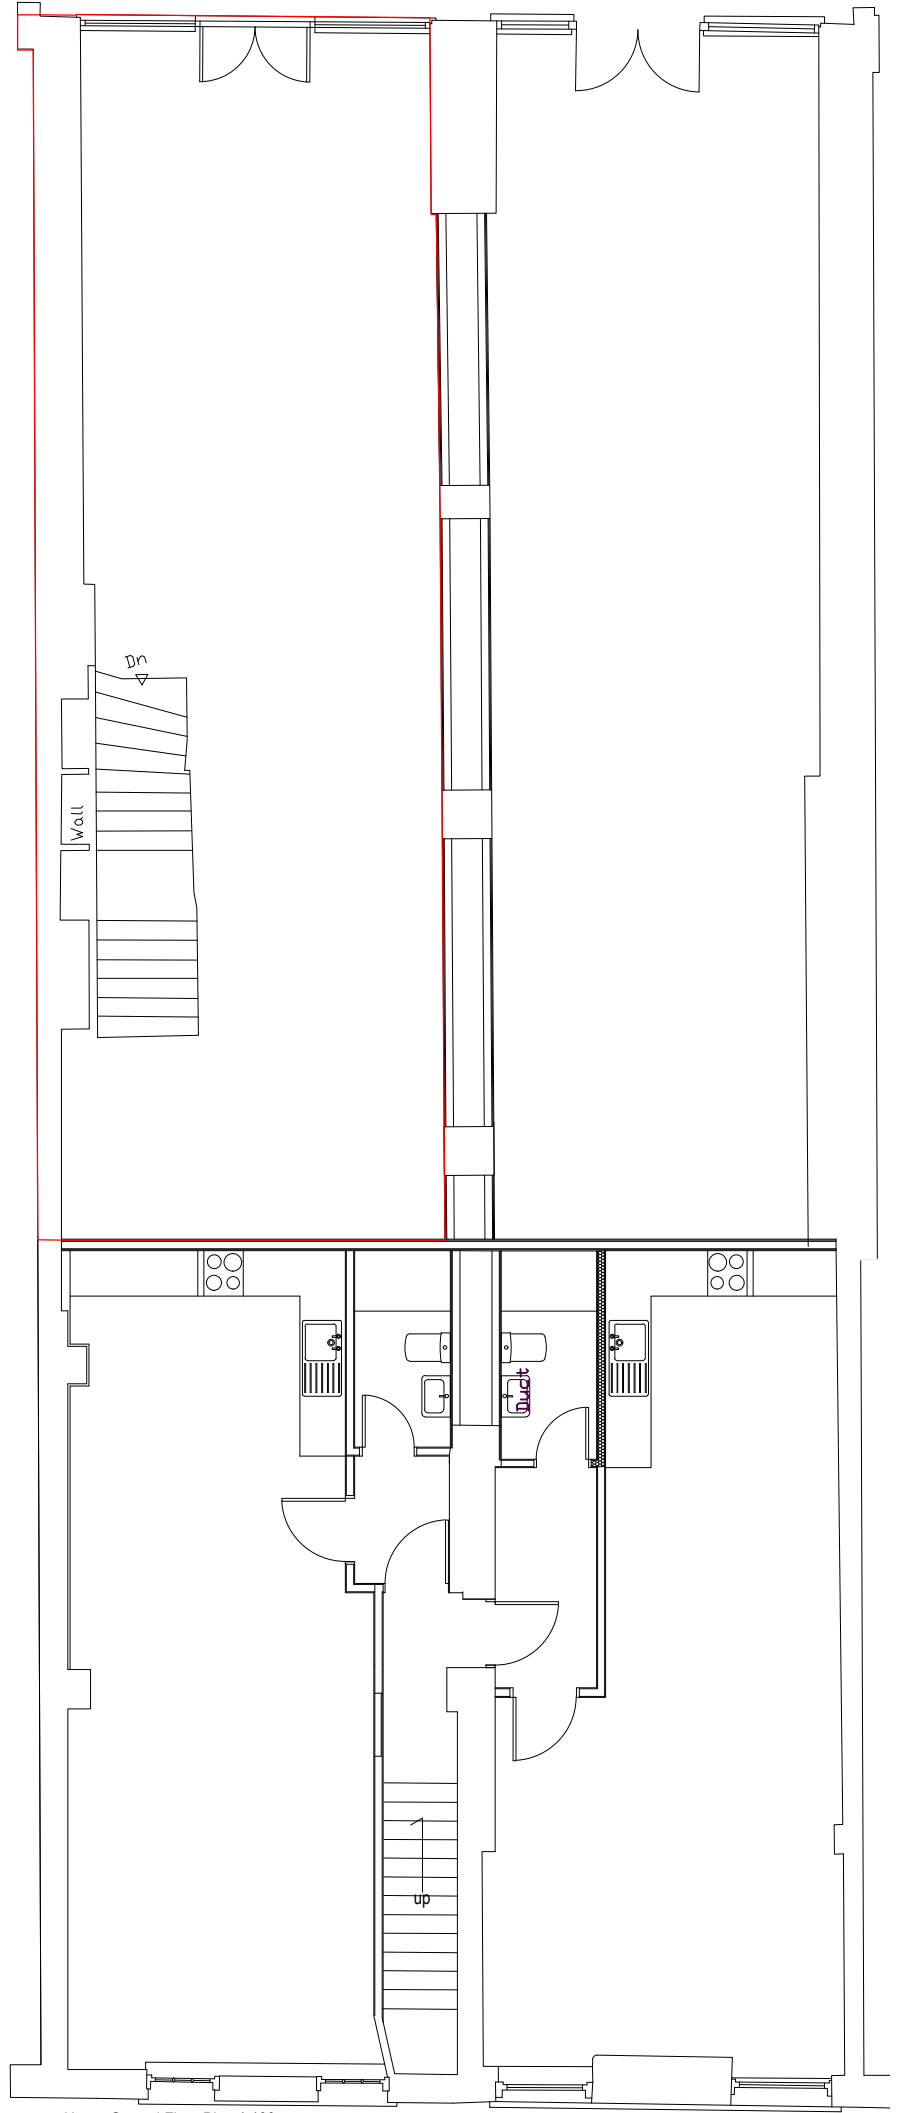

Upper Ground Floor Plan 1:100

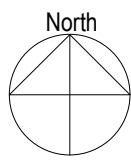

Location plan 1:1250
1:1250 0 10 20 30 40 50 60 70 80 90 100

amendments

bpm Architectural Services Ltd.

client **Moretons Investmnets**

project **72-73 Western Road
Brighton
East Sussex**

project ref: **2173** Drawing No. **L01A**

drawing title **Floor Plans**

drawn by **J Boys / AW**

date **Aug 19** scale **1:100@ A3**

www.bpmnet.co.uk
info@bpmnet.co.uk