



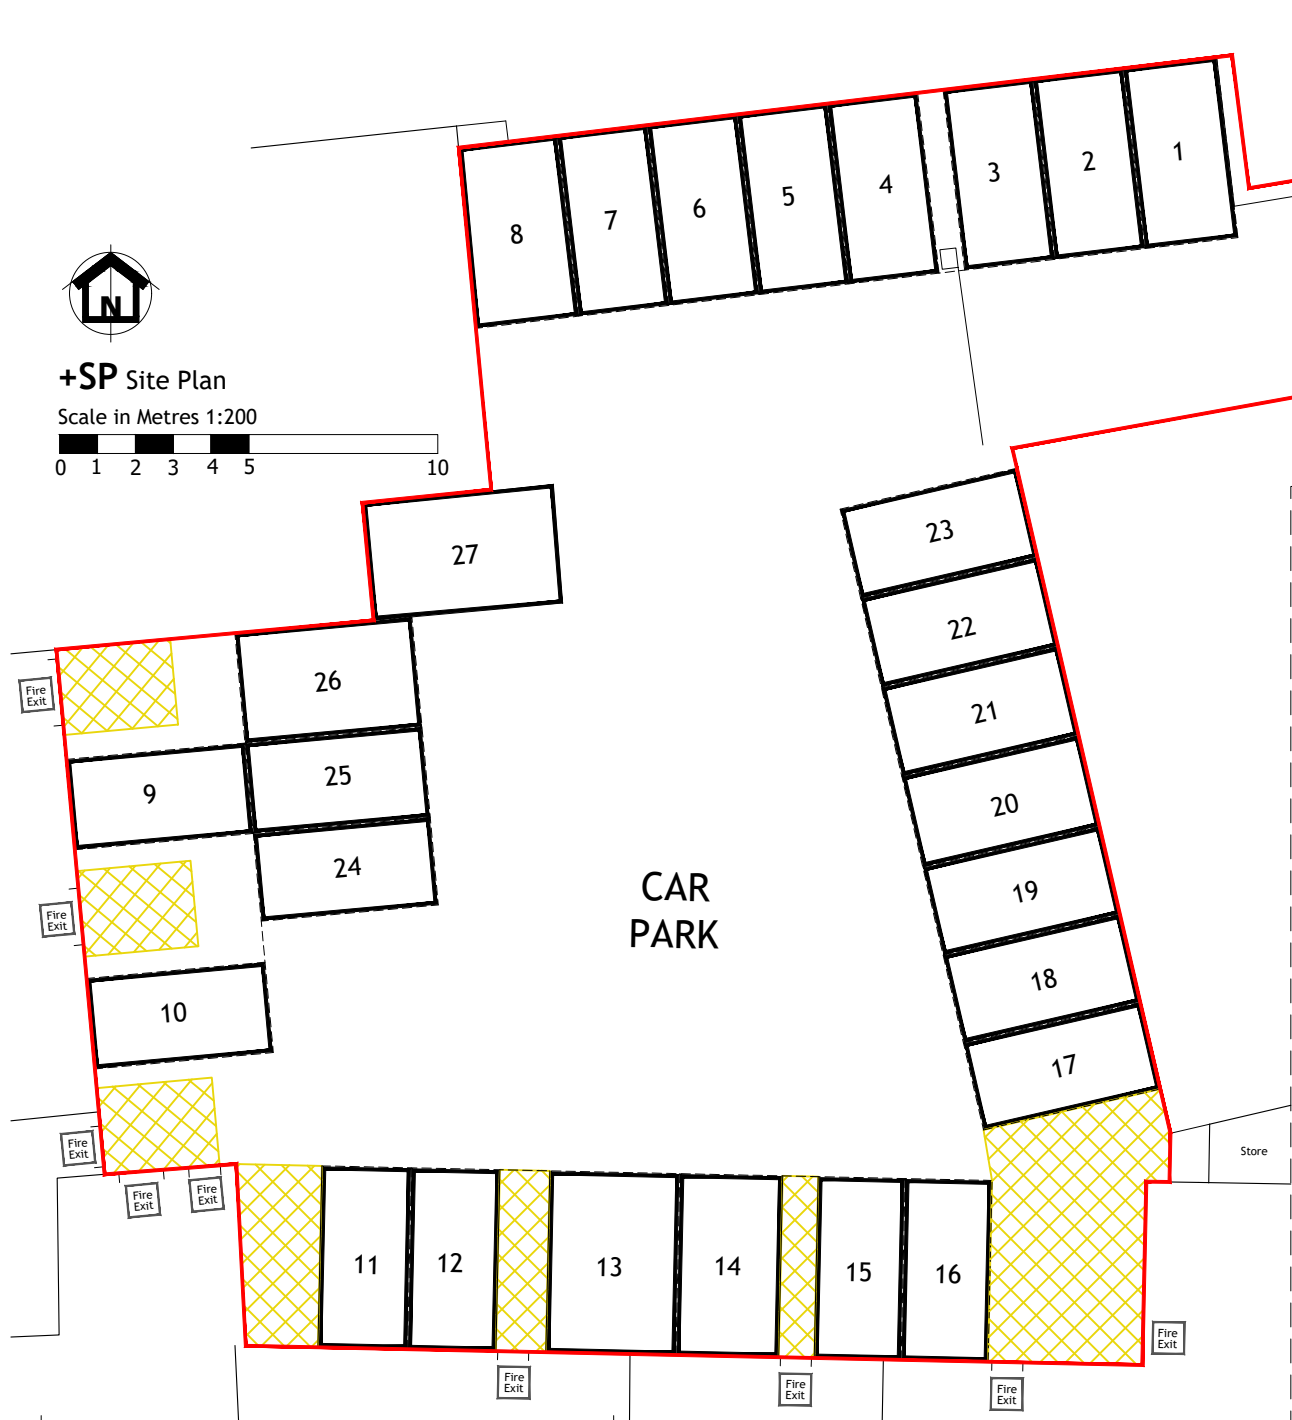


### +SP Site Plan

Scale in Metres 1:200

 


### The Old George Brewery

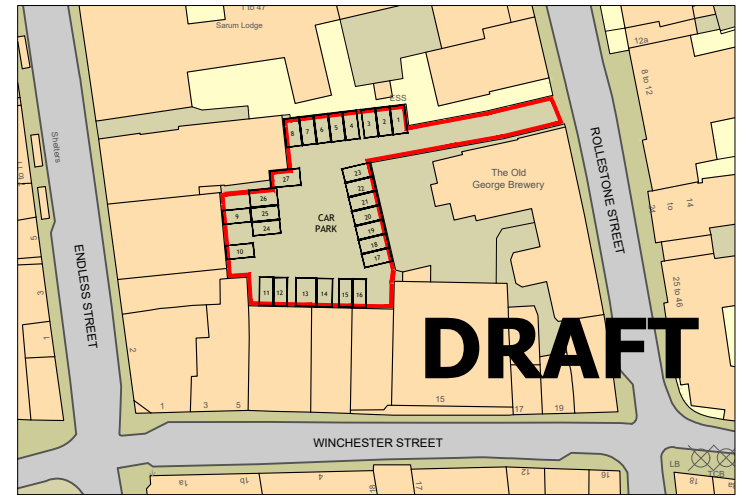

### +OS Location Map

Scale in Metres 1:1250

 

Printing Notes - This document is A4 Size  
To print this document accurately to the intended scale, ensure that print settings are set to 'Actual Size' or 'No scaling'. Do not print 'Fit to page' Drawings not for construction.



Tel 01273 271 250 - Mob 07811 270 338  
info@brightonleaseplans.co.uk  
www.brightonleaseplans.co.uk  
Brighton Lease Plans is a trading name of Revolver Creative Ltd



address

Car Park  
Rolleston St  
Salisbury SP1 1DX

title

Lease Plan

client

Moretons  
Investments

date

Feb 2023

drg. no.

B22-B153-01

scale

as shown@A4

revision.

B