




Scale in Metres 1:1250
0 10 20 30 40 50
+OS Location Map



Printing Notes - This document is A4 Size
To print this document accurately to the intended scale, ensure that print settings are set to 'Actual Size' **Do not print 'Fit to page'**. Drawn from Architects plans. Drawings not for construction.

A4
page

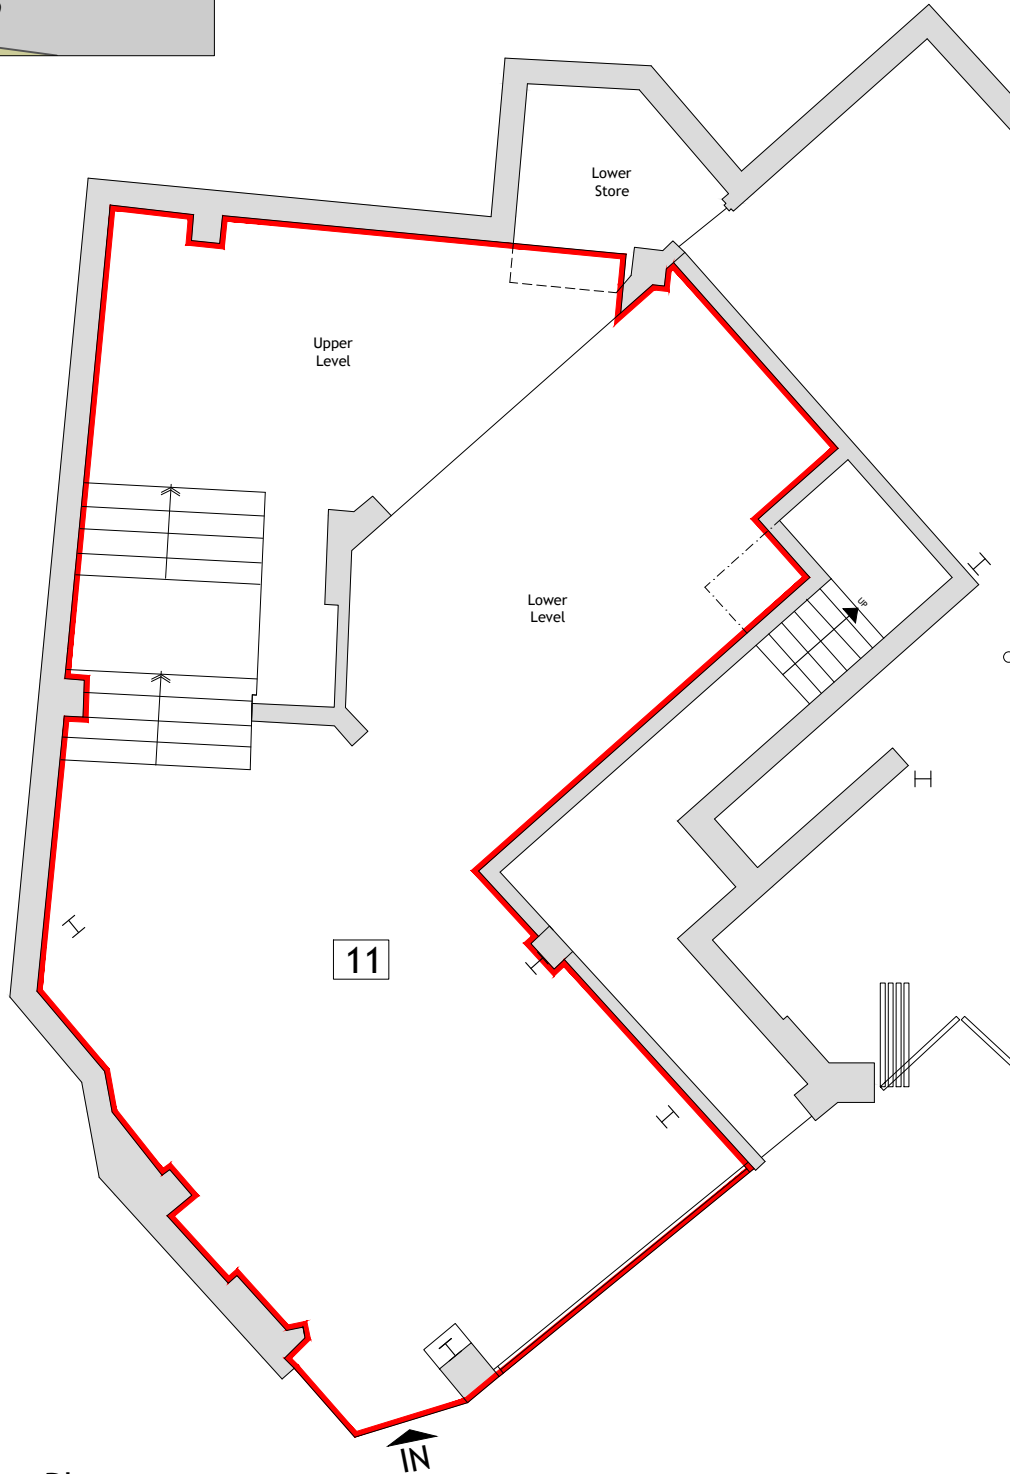

+00 Ground Floor Plan

Scale in Metres 1:100



brightonleaseplans

Telephone 01273 271 250 Mobile 07811 270 338
info@brightonleaseplans.co.uk - www.brightonleaseplans.co.uk

Brighton Lease Plans is a trading name of Revolver Creative Ltd
© brighton lease plans 2024

address

11 Imperial Arcade
Brighton
BN1 3BA

title

Lease Plan

client

Moretons
Investments

date

March 2025

drg. no.

24-B047-11

scale

As shown@A4

revision.

B