



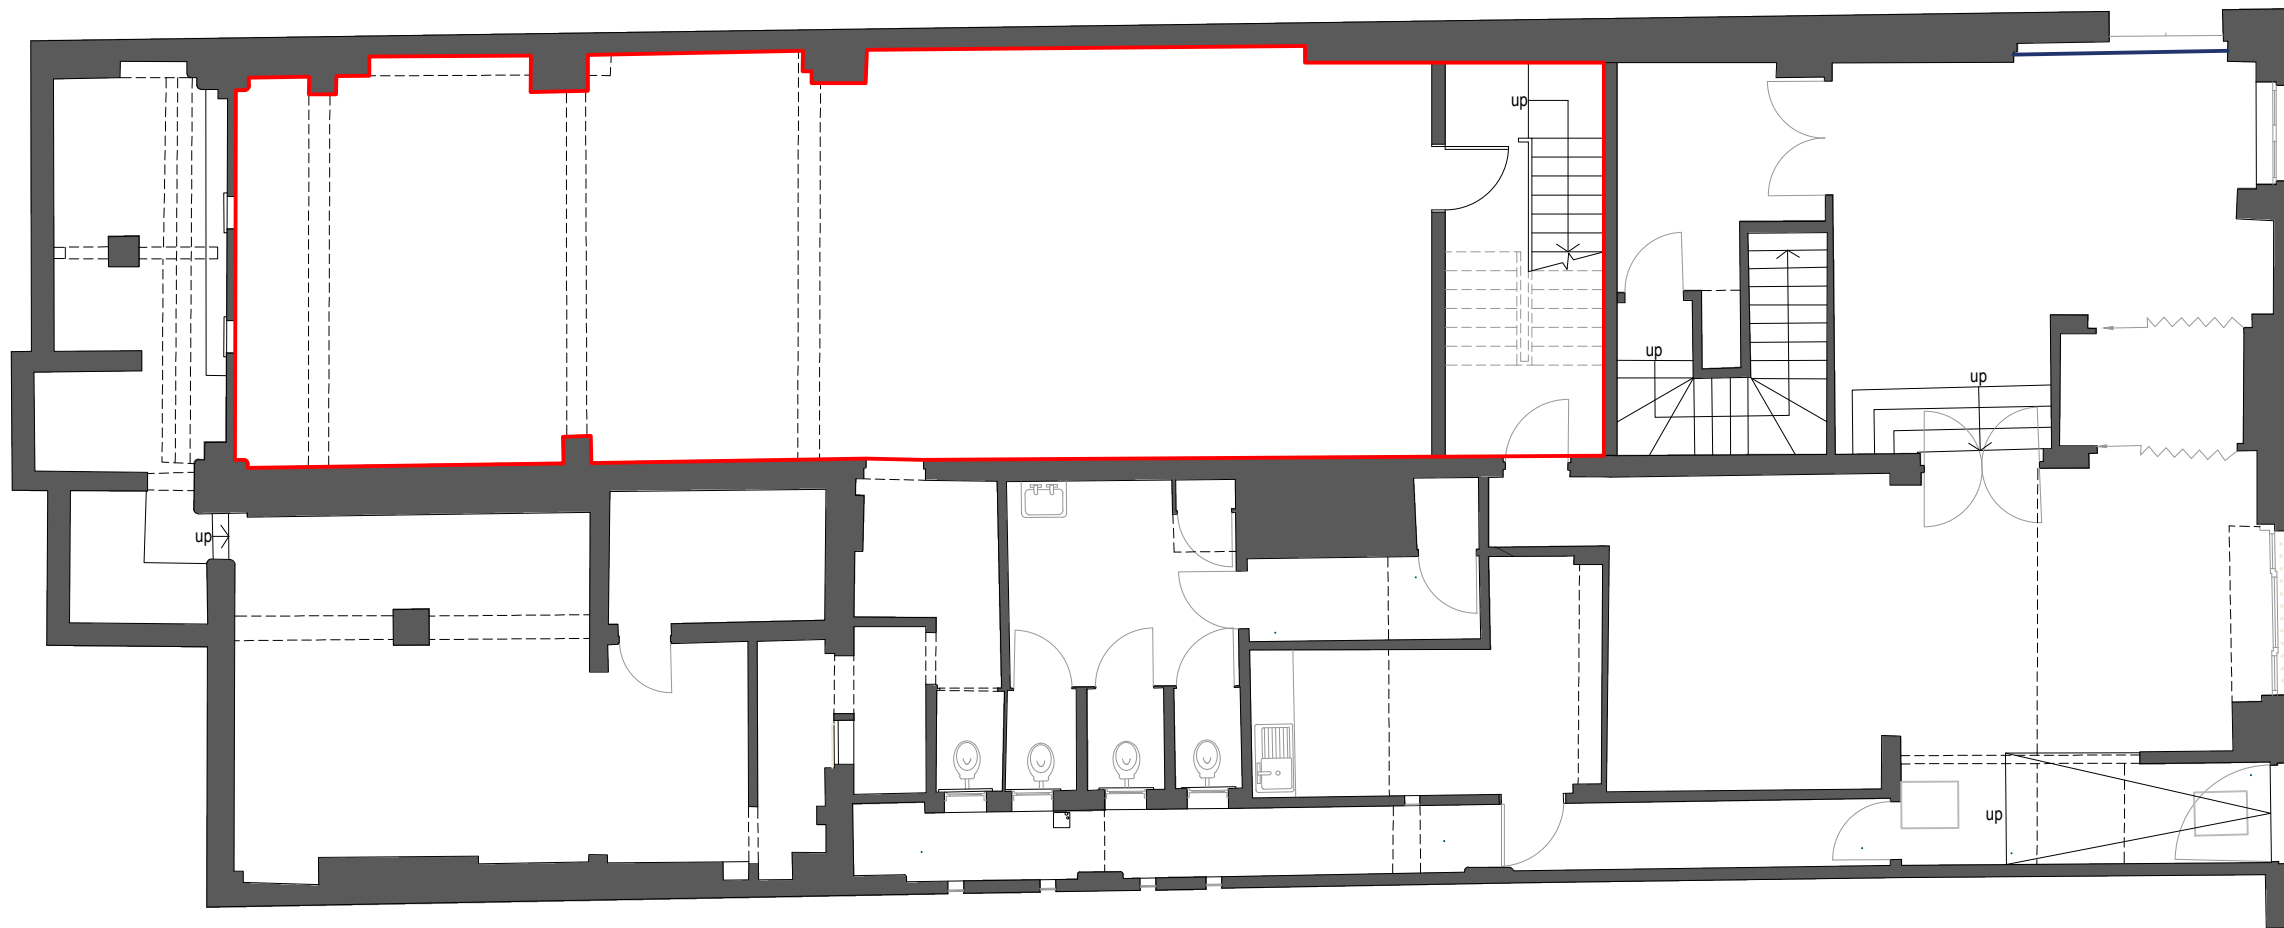


Lower Ground Floor Plan 1:100

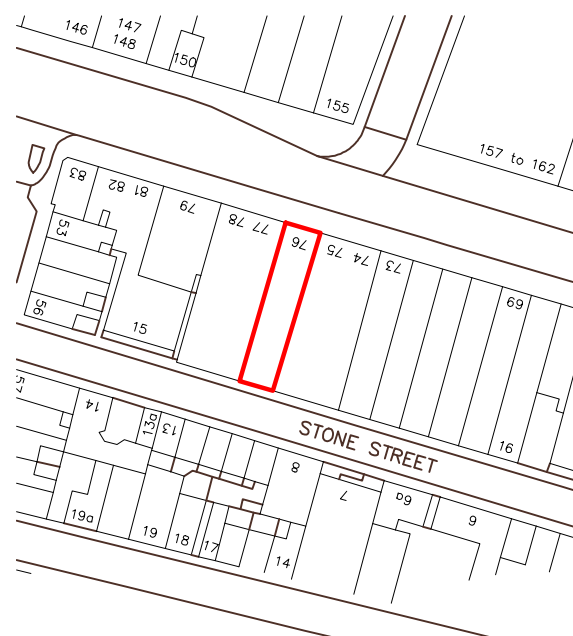

Location plan 1:1250

— Red outlined areas are demised property

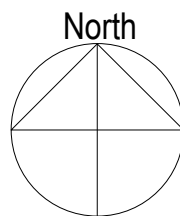

amendments

bpm Architectural
Services Ltd.

client	Moretons Investments		
project	76 Western Road Brighton East Sussex BN1 2HA		
project ref:	2420	Drawing No.	LP.01
drawing title	Lower Ground Floor Plan		
drawn by	C. Mitchell		
date	Jun 21	scale	1:100@ A3
www.bpmnet.co.uk info@bpmnet.co.uk			

Do not scale off drawing. check All goods materials workmanship to
all dimensions on site before all conform with current building regs
work is commenced BSS and COP's