



Ground Floor Plan 1:100

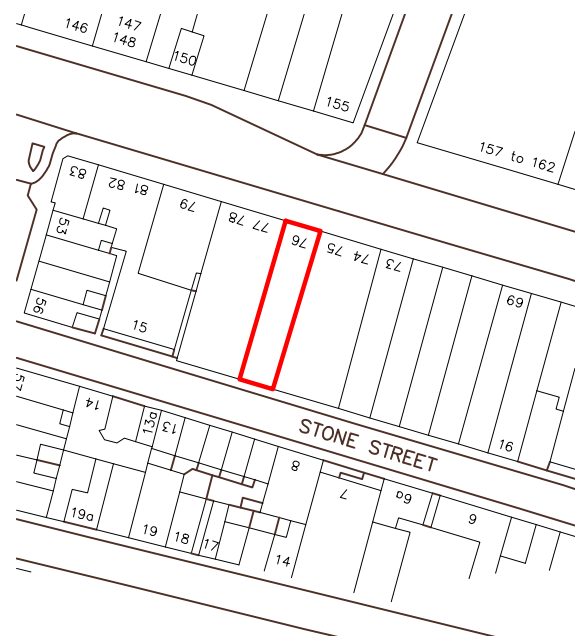

Location plan 1:1250

— Red outlined areas are demised property

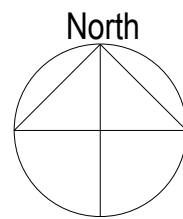

amendments

**bpm** Architectural Services Ltd.

client	Moretons Investments
project	76 Western Road Brighton East Sussex BN1 2HA
project ref:	2420 Drawing No. LP.02
drawing title	Ground Floor Plan
drawn by	C. Mitchell
date	Jun 21 scale 1:100@ A3
	www.bpmnet.co.uk info@bpmnet.co.uk

Do not scale off drawing. check All goods materials workmanship to all dimensions on site before all conform with current building regs work is commenced BSS and COP's