





+LP Location Map 1:1250

Scale in Metres 1:1250

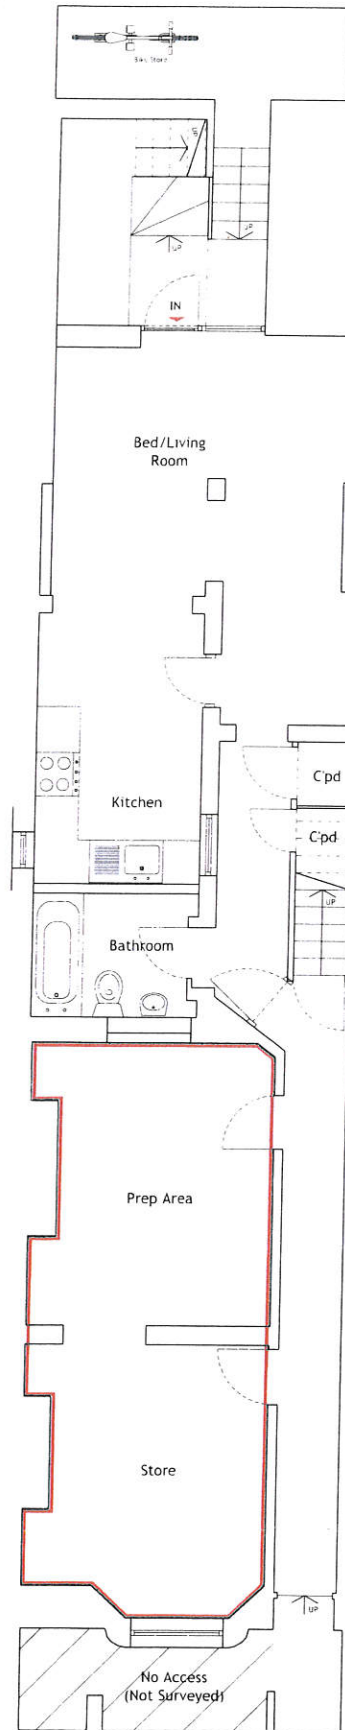

-01 Basement Plan 1:100

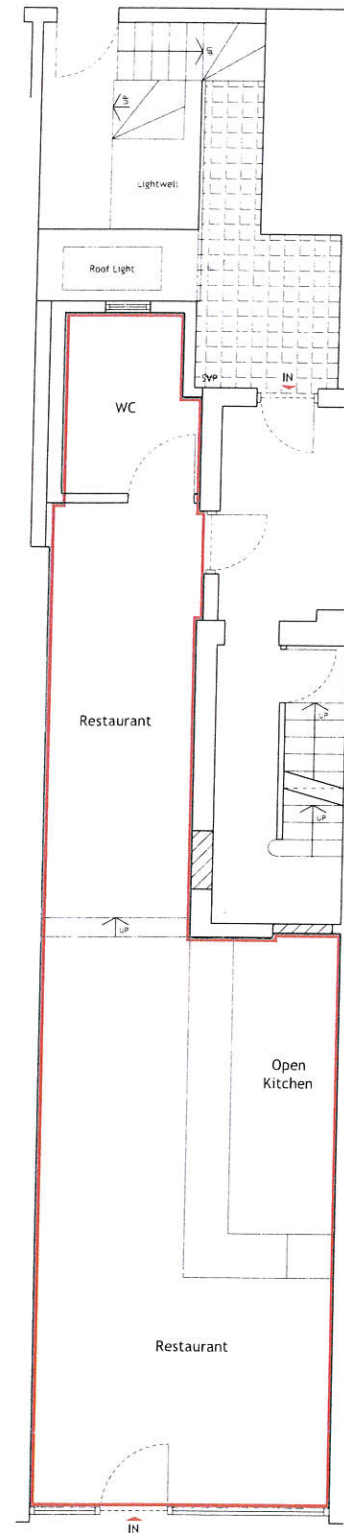

+00 Ground Floor Plan 1:100

address

Restaurant
12 Western Road
Hove
BN3 1AE

title

Lease Plan

client

Baron Estates

date

Nov 2016

drg no

746-21

scale

as shown@A4

revision

