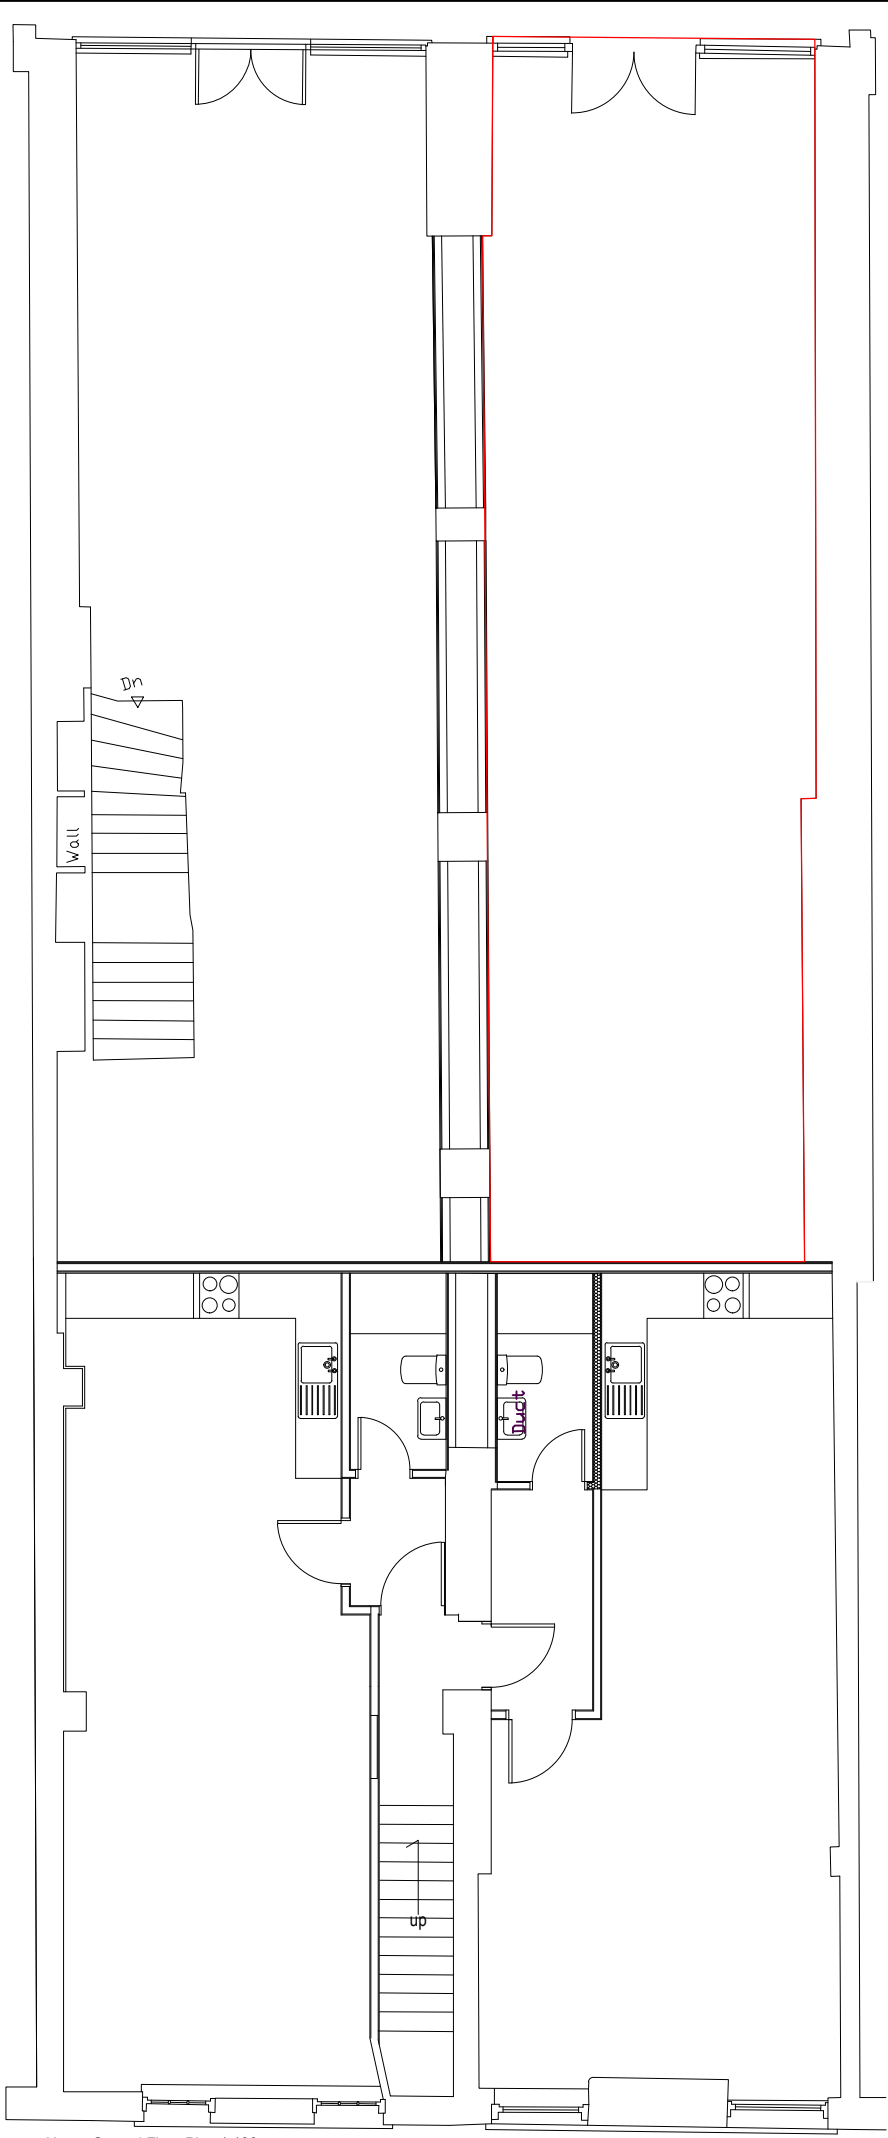
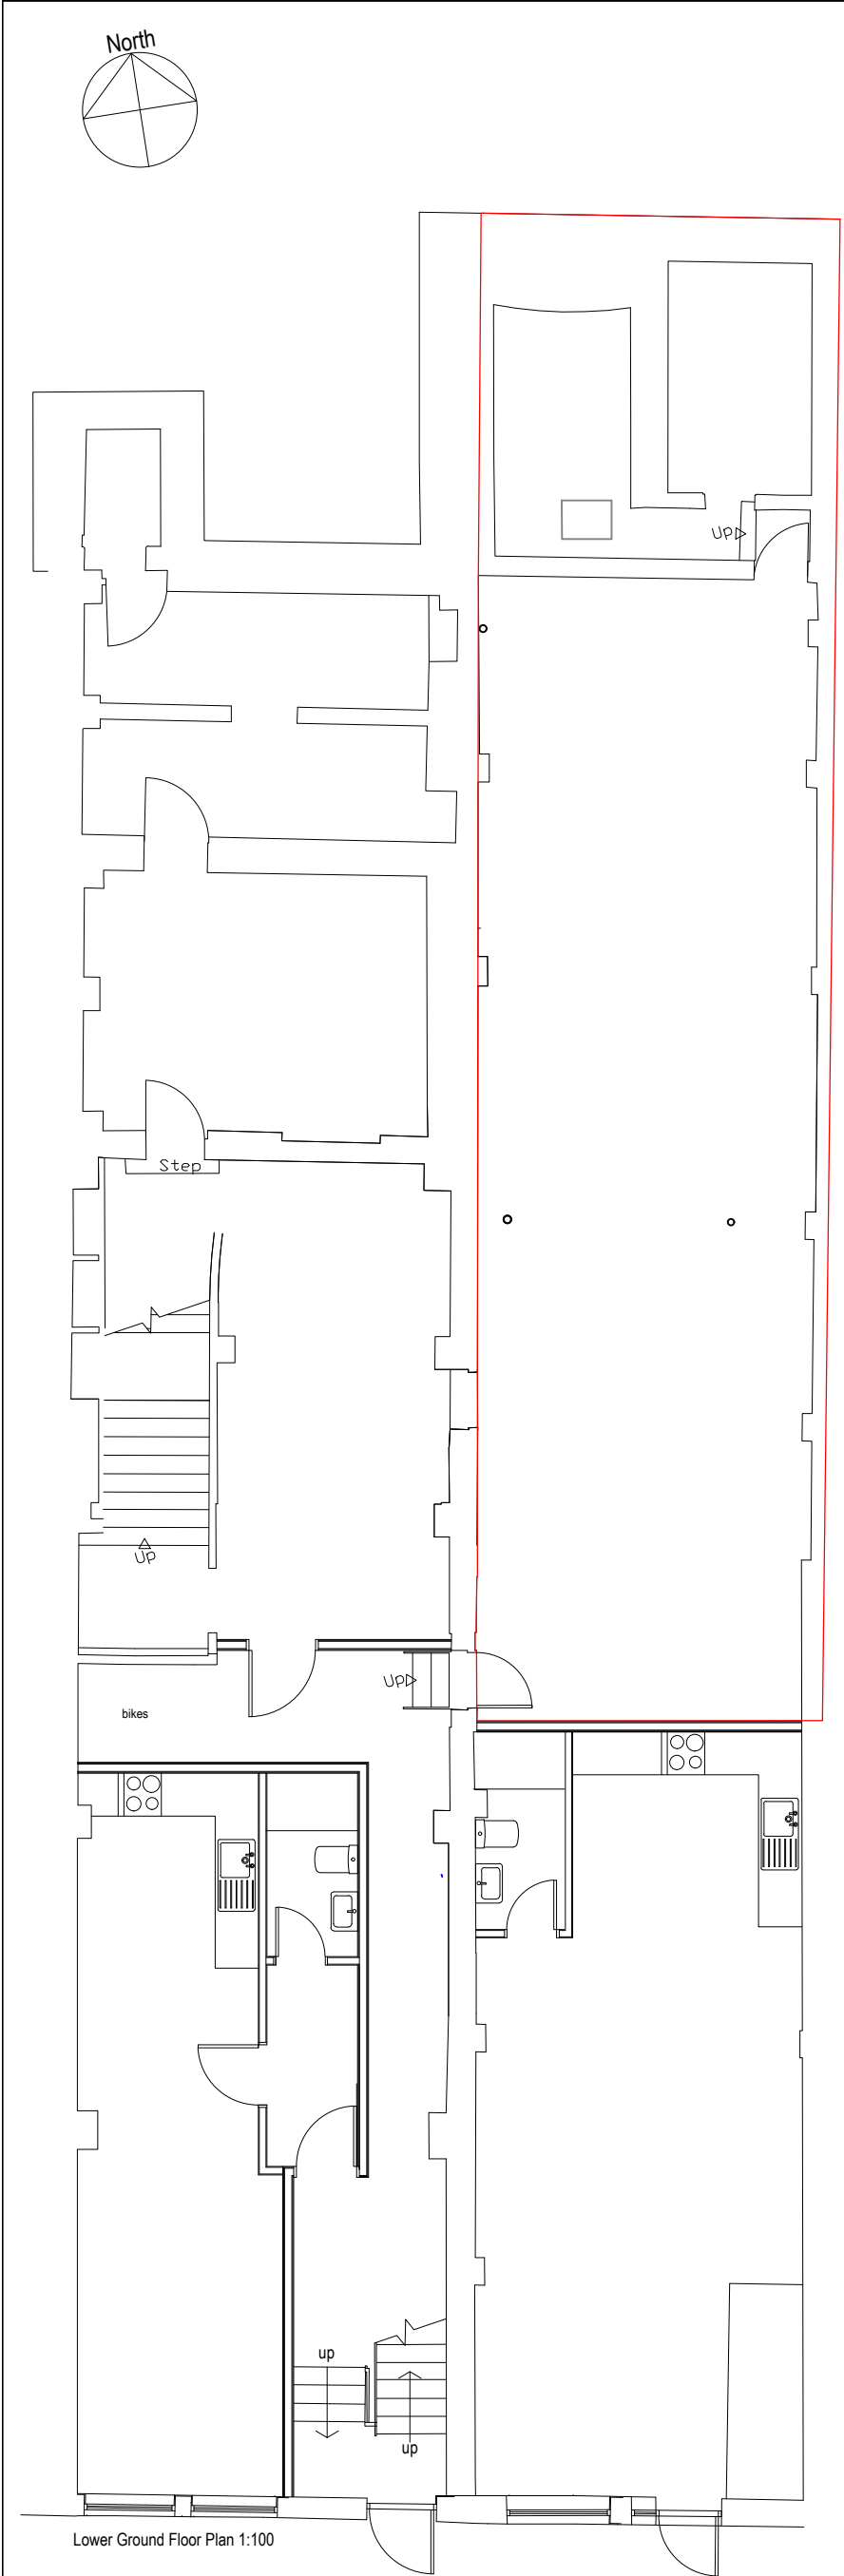


client	Moretons Investmnets		
project	72-73 Western Road Brighton East Sussex		
project ref:	2173	Drawing No.	L02A
drawing title	Floor Plans		
drawn by	J Boys / AW		
date	Aug 19	scale	1:100@ A3
www.bpmnet.co.uk info@bpmnet.co.uk			