




DO NOT SCALE FROM THIS DRAWING. WORK TO INDICATED DIMENSIONS ONLY.  
DIMENSIONS TO BE CONFIRMED ON SITE. THIS DRAWING IS TO BE READ IN CONJUNCTION  
WITH OTHER DRAWINGS IN THIS SERIES AND ALL RELEVANT CONSULTANTS DRAWINGS  
DOCUMENTATION WHERE APPROPRIATE. THIS DRAWING HAS BEEN PRODUCED FOR USE BY  
SPECIFIC CLIENT AND PROJECT IDENTIFIED BELOW AND IS NOT INTENDED FOR USE BY  
OTHER PERSON OTHER THAN INDICATED ON THIS DRAWING. PLEASE REPORT  
DISCREPANCIES ON THIS DRAWING TO THE AUTHOR OF THIS DRAWING.

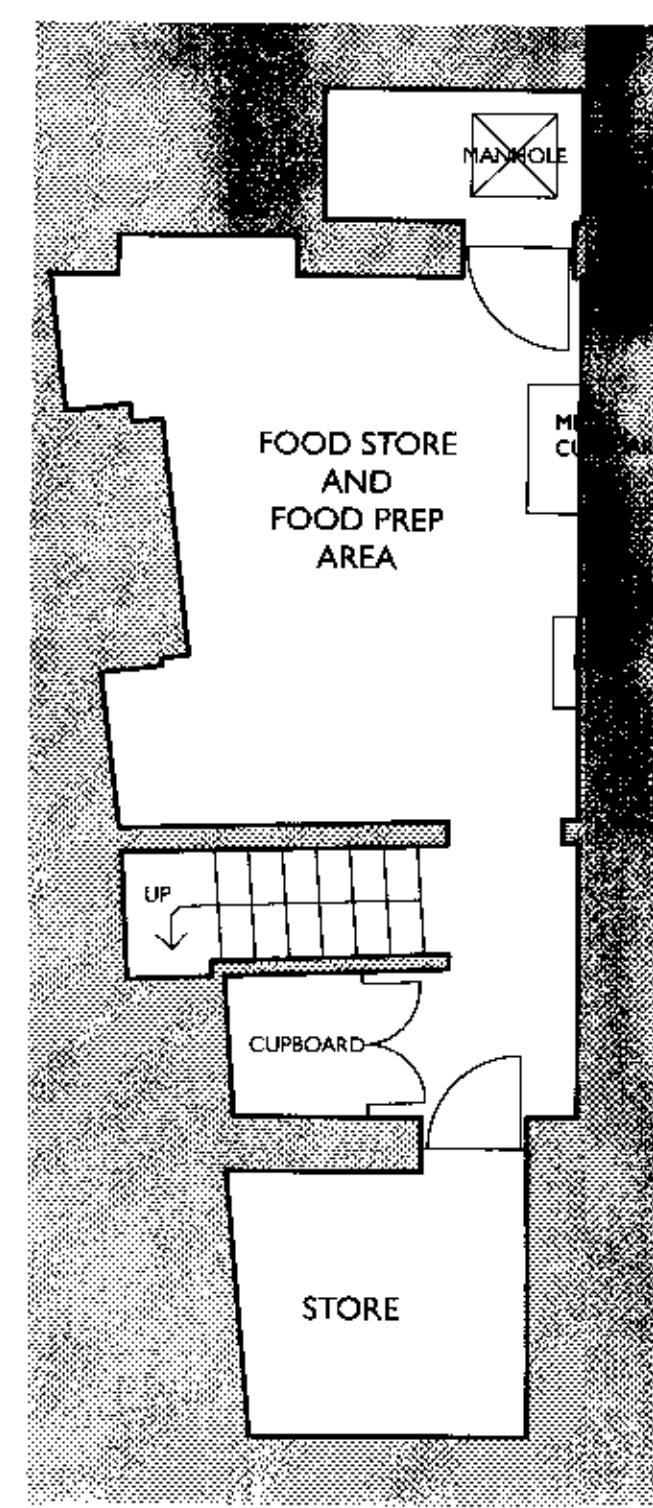


BASEMENT FLOOR

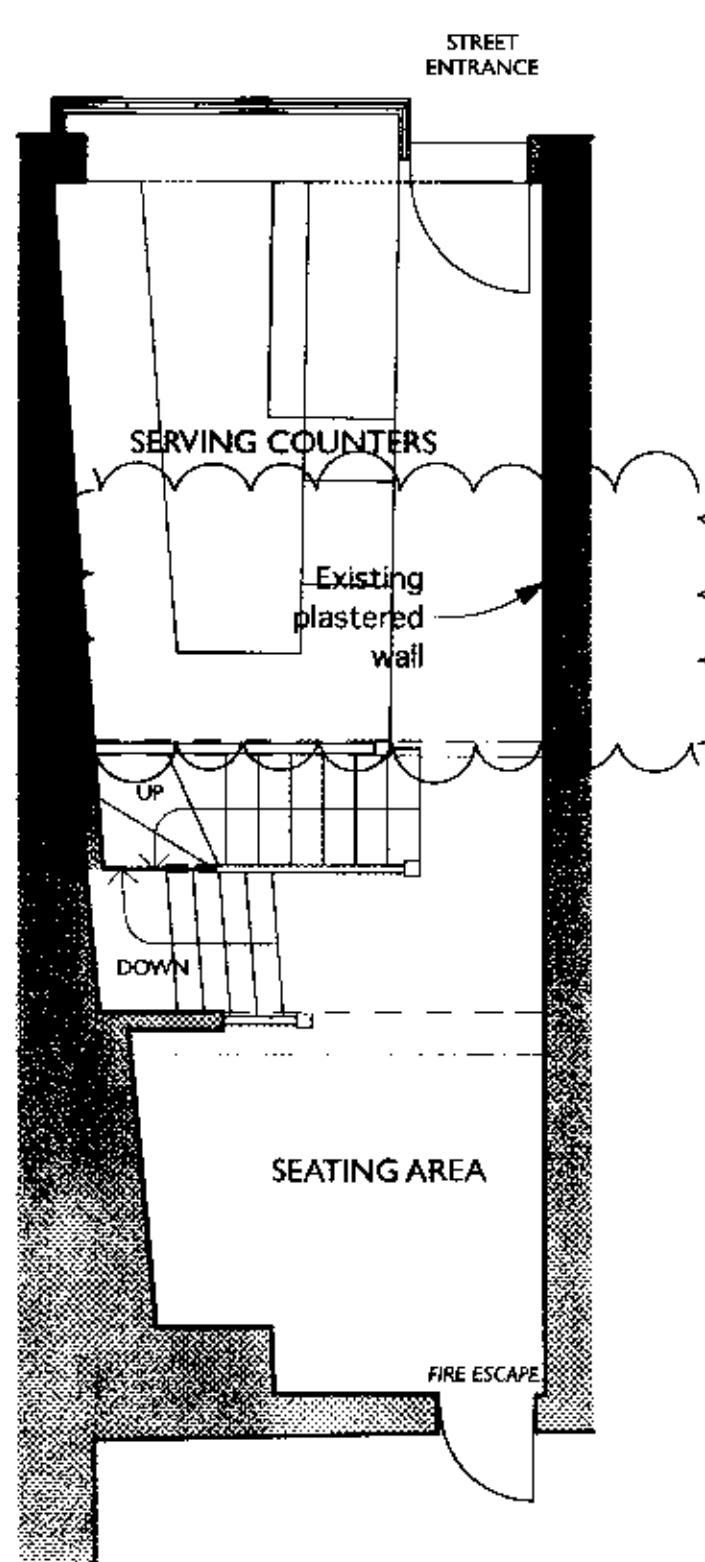


GROUND FLOOR

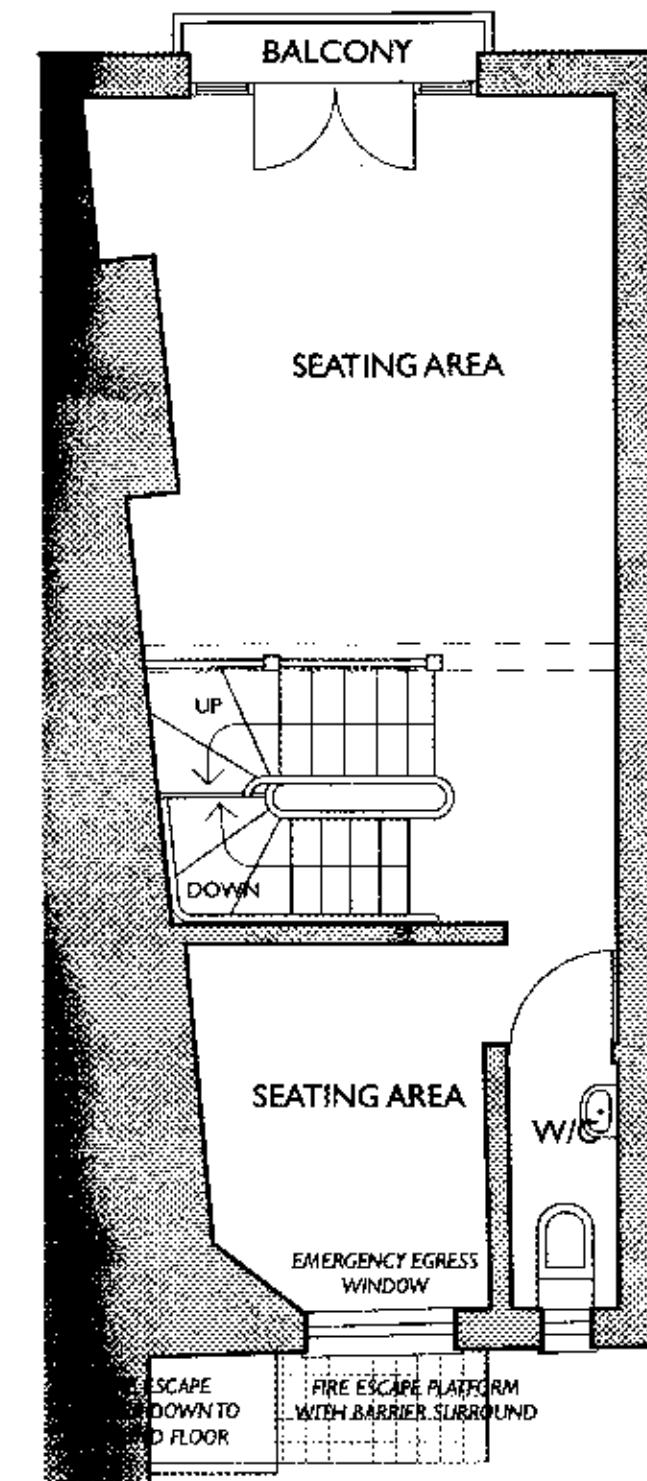

FIRST FLOOR

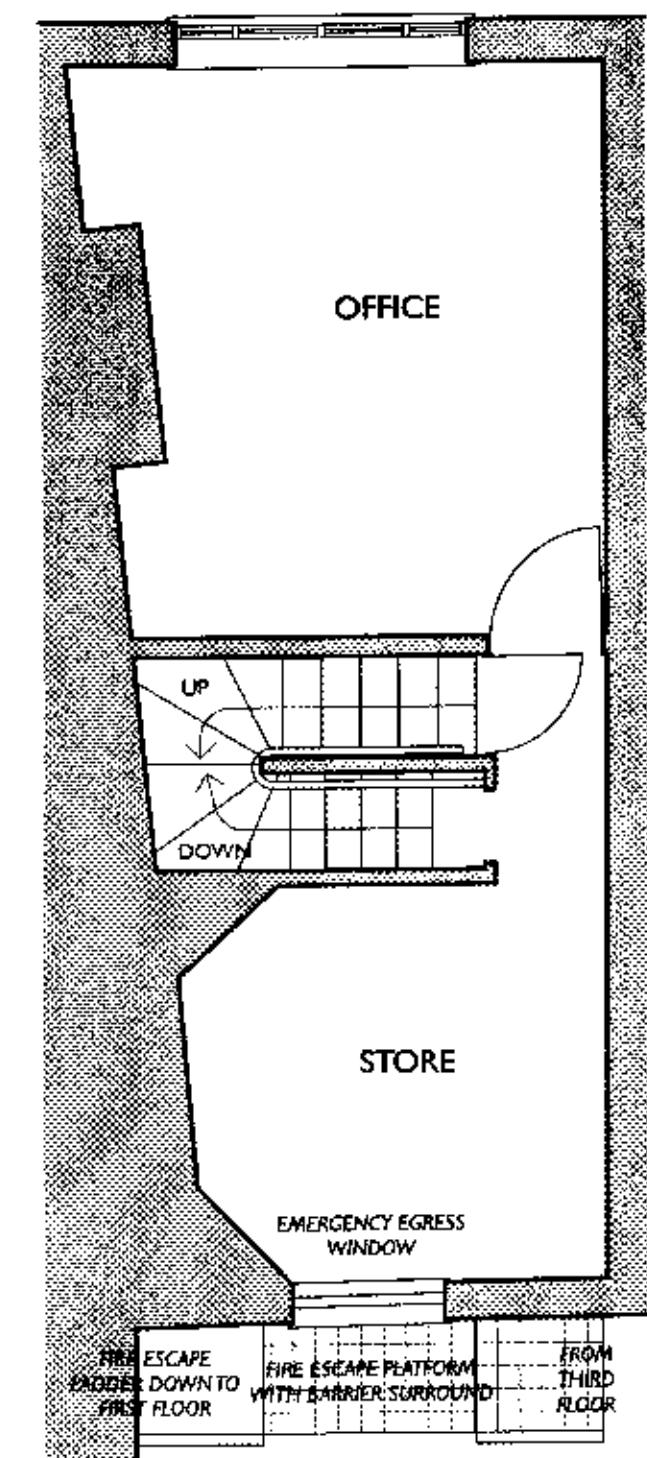

SECOND FLOOR

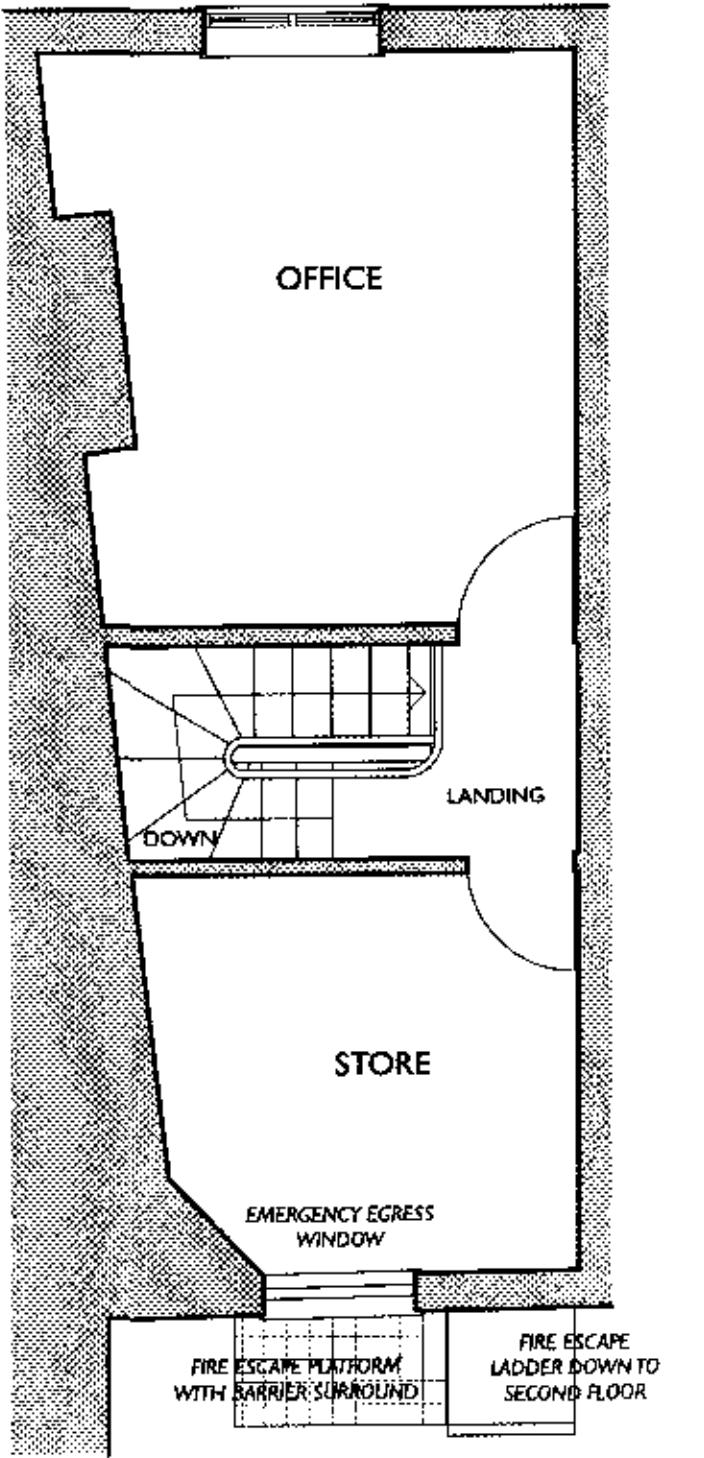


THIRD FLOOR

### EXISTING FLOOR PLANS (1:50)



SITE LOCATION PLAN (1:1250)

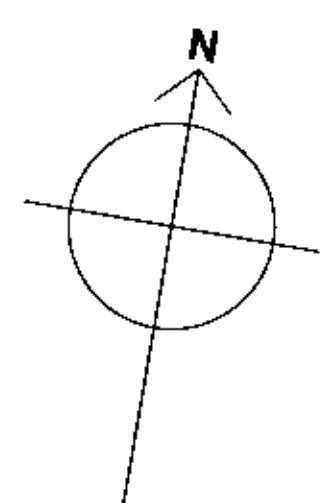

Revision A - 22.11.07  
Amended to suit B.H.C.C requirements. Revisions clouded.

Revisions  
Project Status

### Listed Building Consent Application

Client  
MIKE BENWELL  
TOBY WREN

Scheme

### REFURBISHMENT at 28 EAST STREET, BRIGHTON


Title  
GENERAL ARRANGEMENTS  
EXISTING FLOOR PLANS

Scale  
1:50 @ A1 or 1:100 @ A3, 1:500 @ A1 or 1:1000 @ A3,  
1:1250 @ A1 or 1:2500 @ A3


Date  
FEBRUARY 2007

Drawn By NTA


Drawing Number

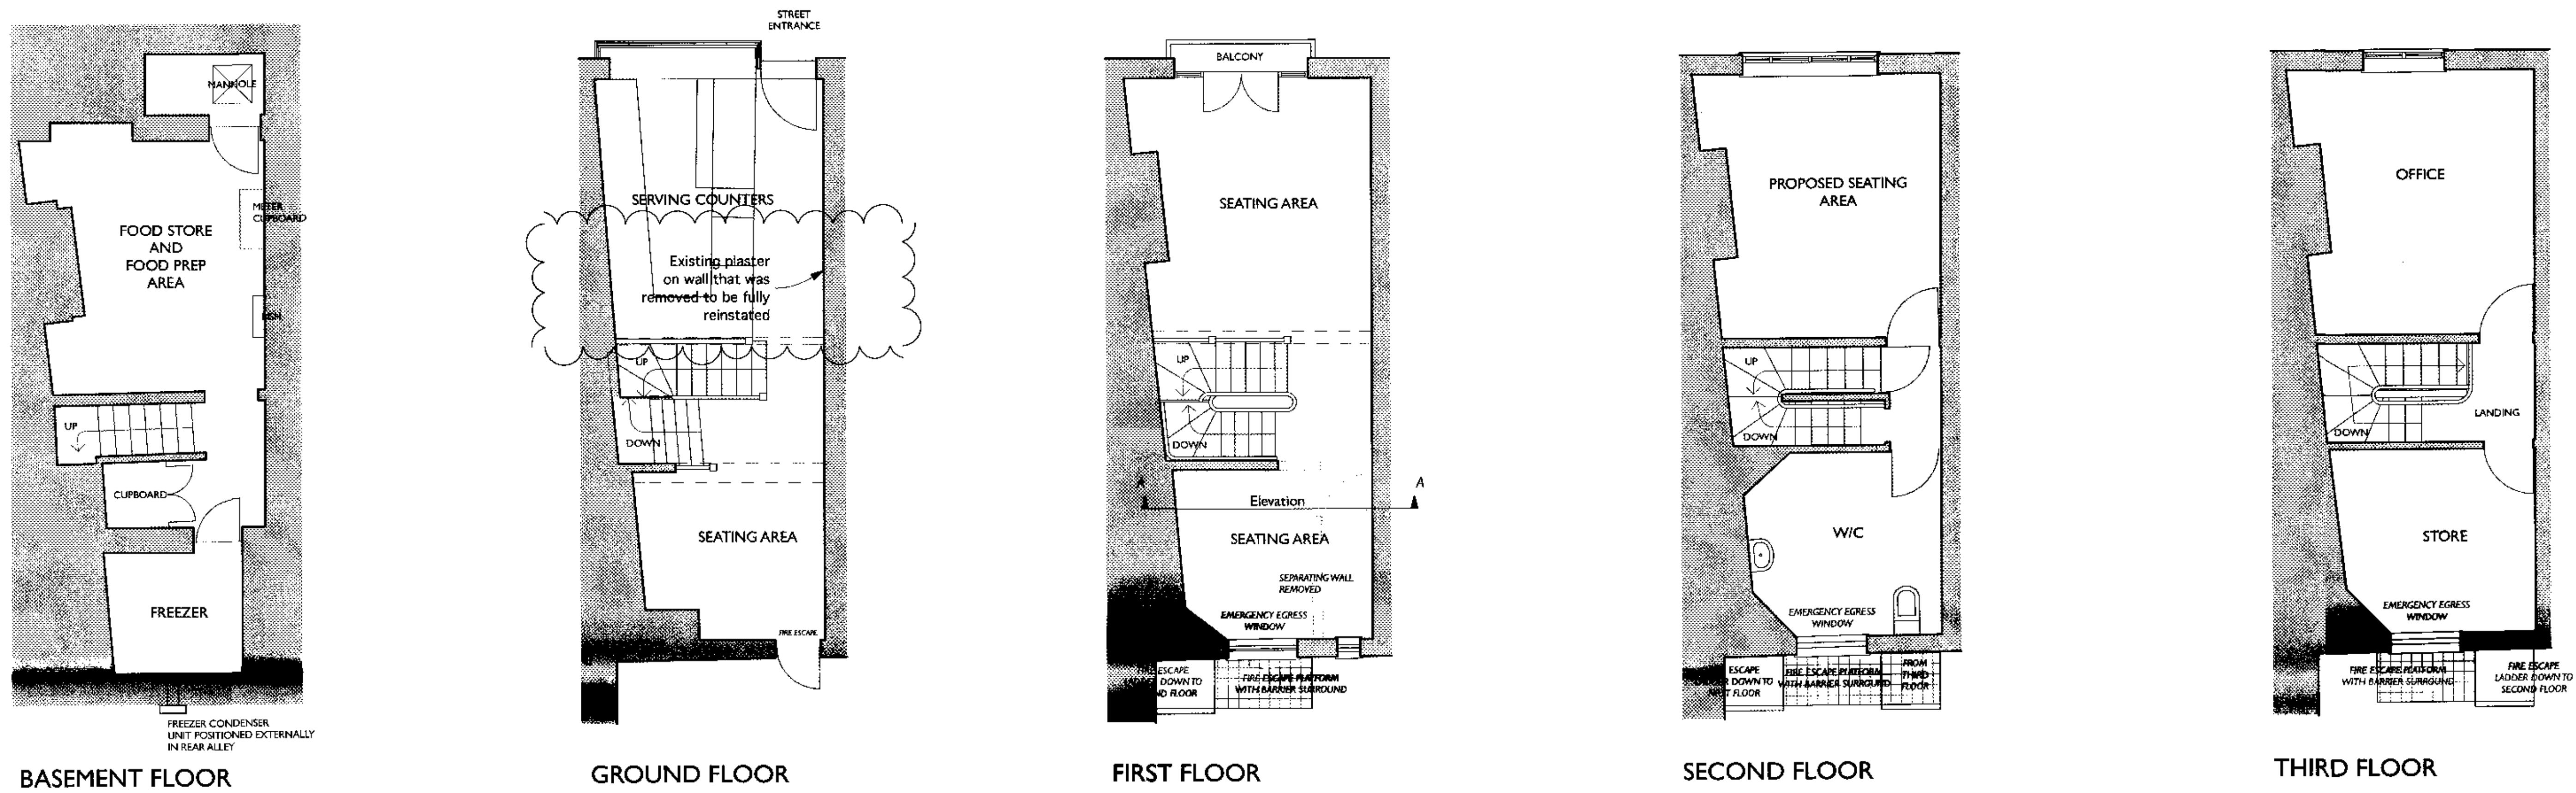

## PROPOSED FLOOR PLANS

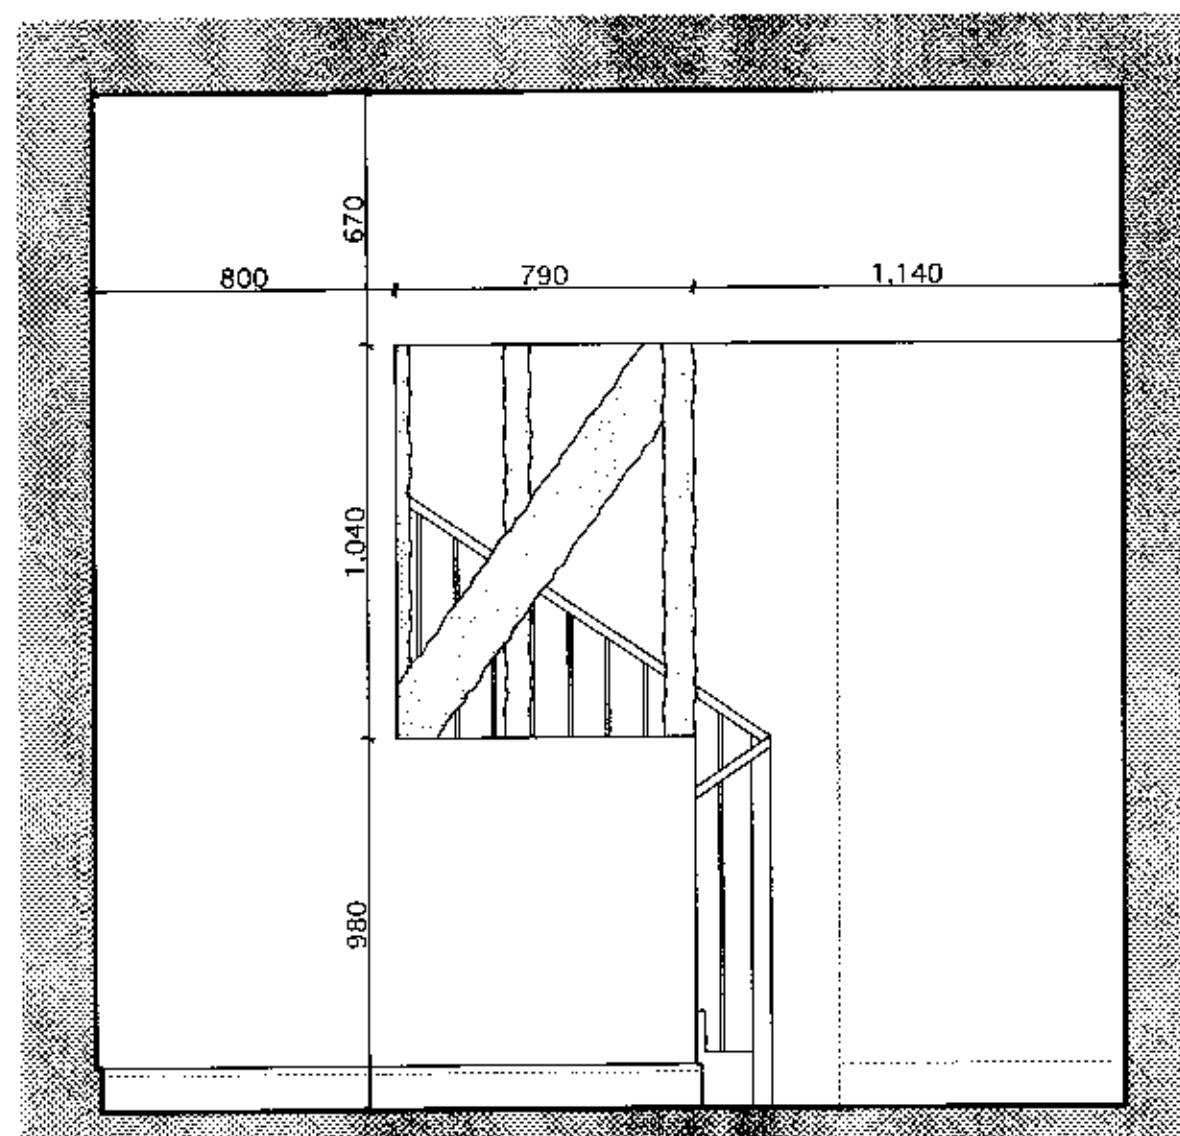

EXISTING ELEVATION A-A (1:20)

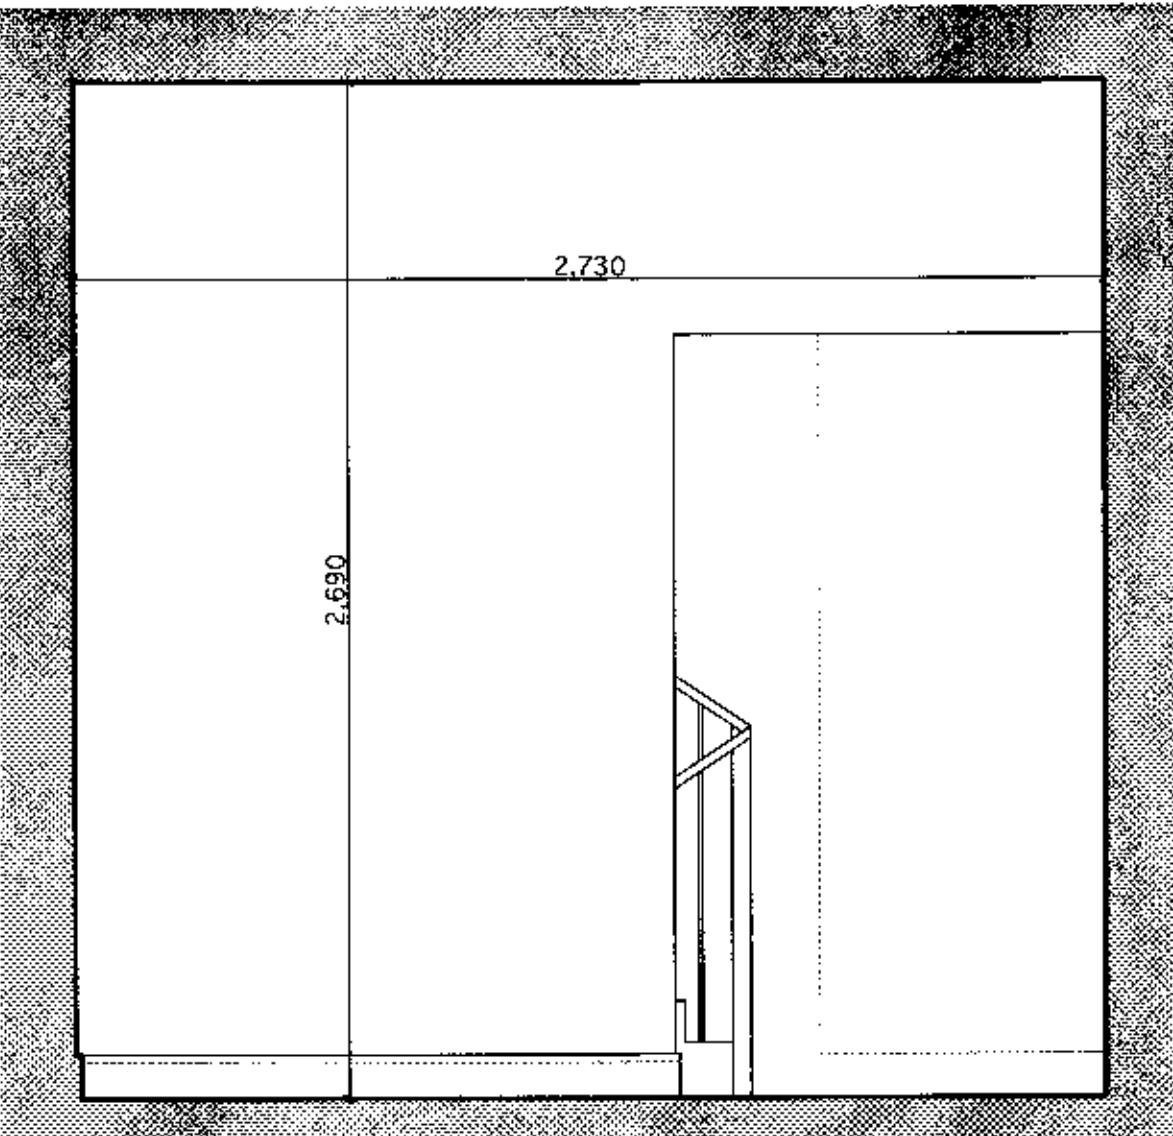

PROPOSED ELEVATION A-A (1:20)

Revision A - 22.11.07  
Amended to suit B.H.C.C requirements. Revisions clouded.

Revisions  
Project Status

### Listed Building Consent Application

Client  
MIKE BENWELL  
TOBY WREN

Scheme  
**REFURBISHMENT at  
28 EAST STREET, BRIGHTON**

Title  
**GENERAL ARRANGEMENTS  
PROPOSED FLOOR PLANS**

Scale 1:50 @ A1 / 1:100 @ A3  
Date FEBRUARY 2007

Drawn By NTA

Drawing Number

107 200 5