


NOTES:
 This drawing is copyright protected and remains the property of PMP Ltd.
 All levels and dimensions to be checked on site prior to construction / fabrication; report discrepancies immediately to the Architect.
 Do not scale dimensions from this drawings.
 Use only figured dimensions.

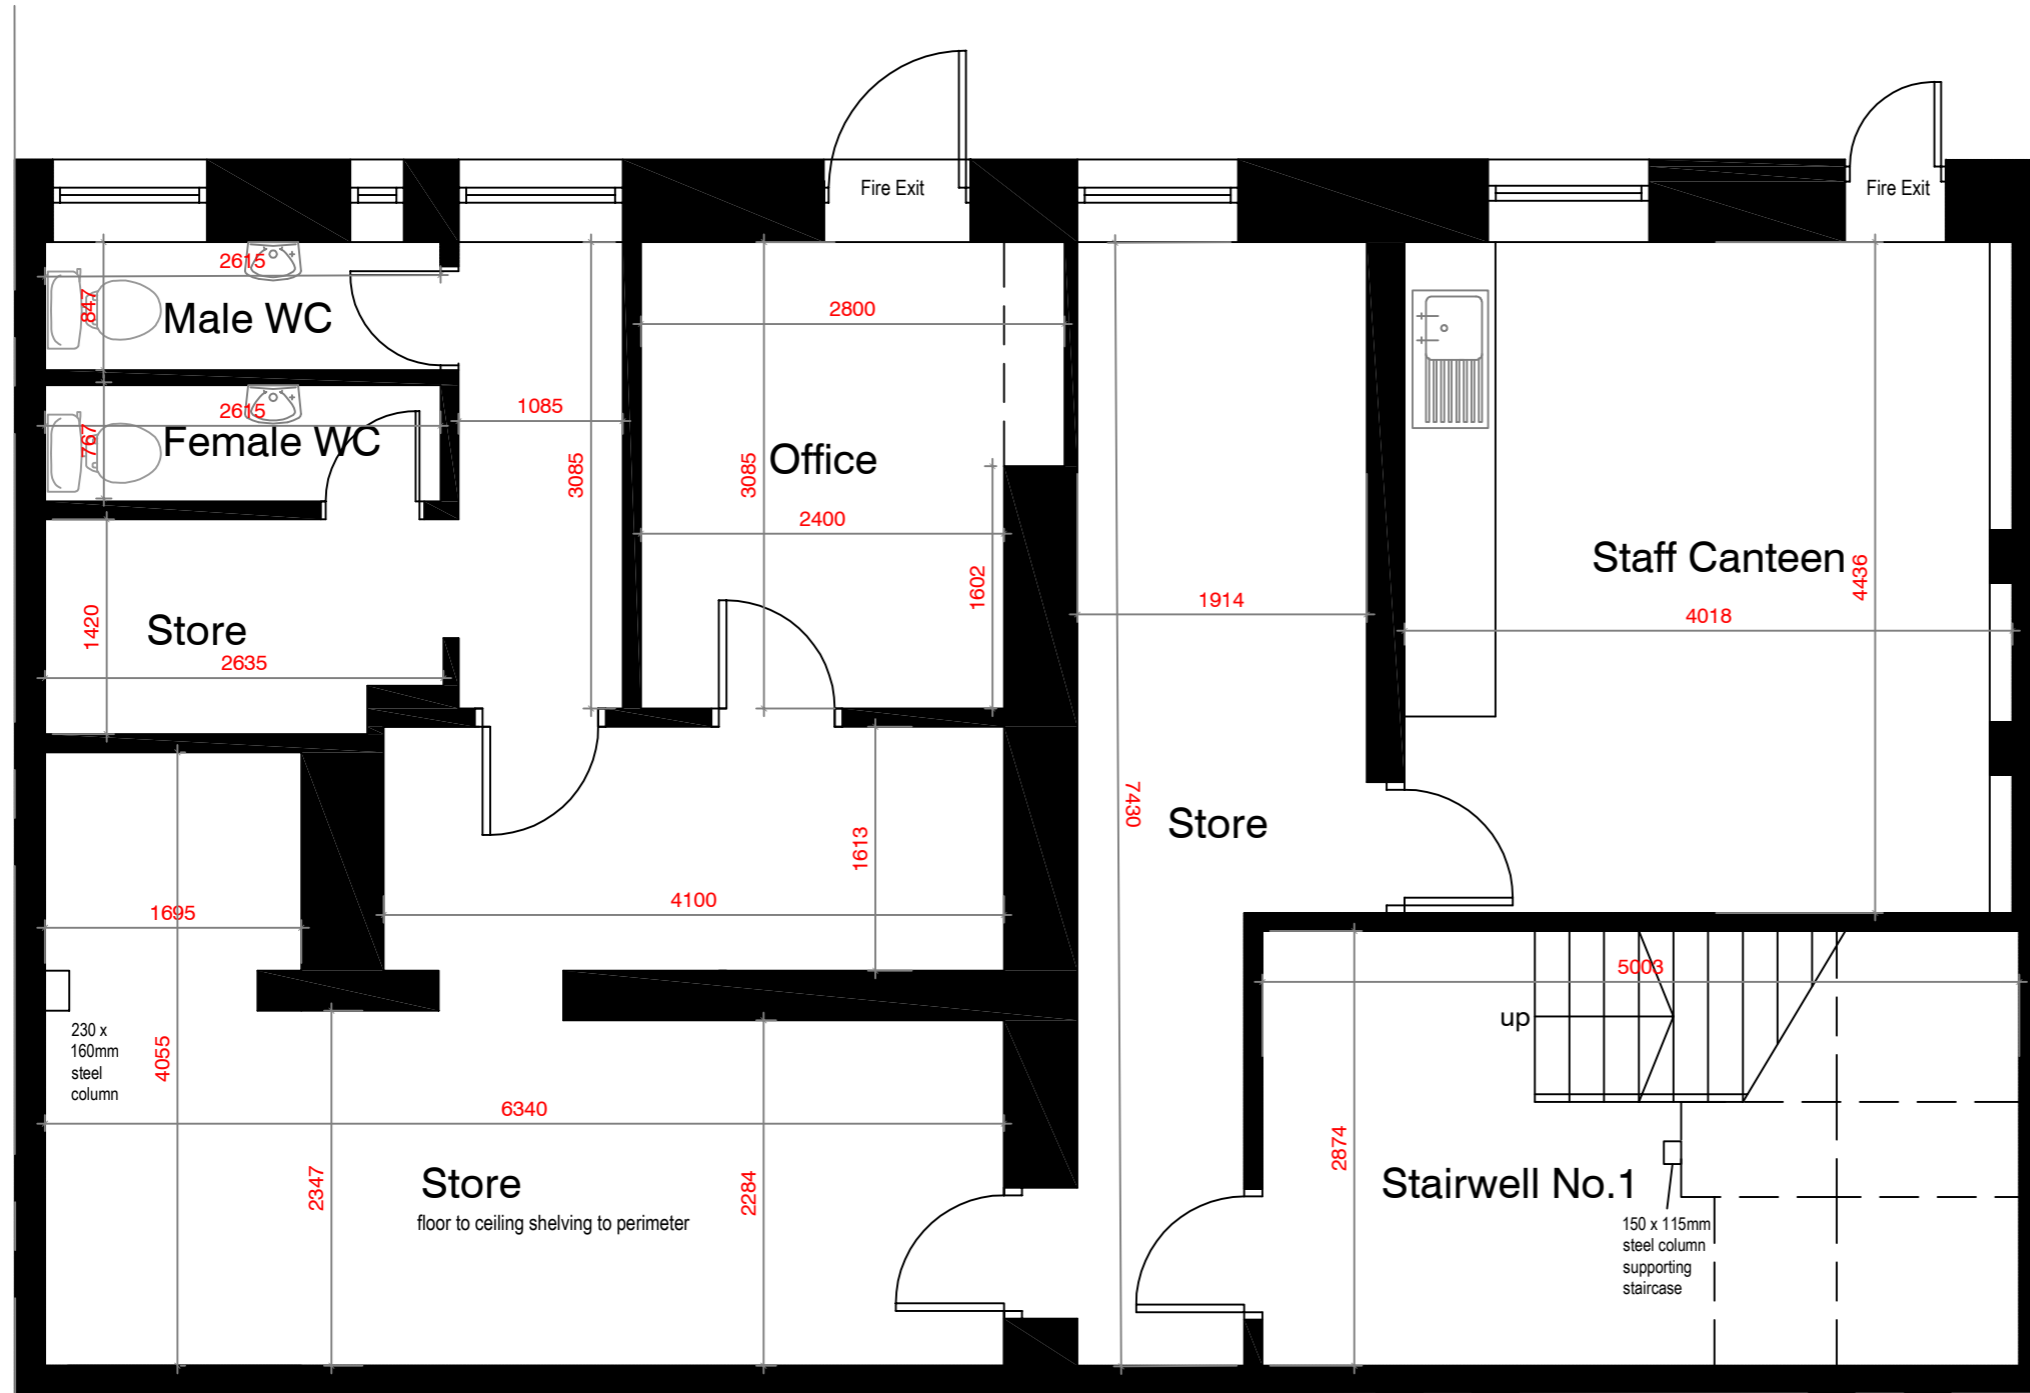

rev	description	date	by

pmp Building Surveying
 Project Management
 Cost Consultancy

SUITE 602, SUNLIGHT HOUSE, QUAY STREET
 MANCHESTER
 M3 3LU
 t: 0161 241 0115
 w: www.pmpplc.co.uk
 project:
 42/44 MOUNT PLEASANT, TUNBRIDGE WELLS, TN1 1RB

client:
RUSSELL AND BROMLEY
 drawing:
EXISTING BASEMENT LAYOUT

drawing status:
MEASURED SURVEY

scale: 1:50@A3	date: MAY-22	drawn: BS	checked: CB
job no: 8010M	element: -	number: 001	revision: -