
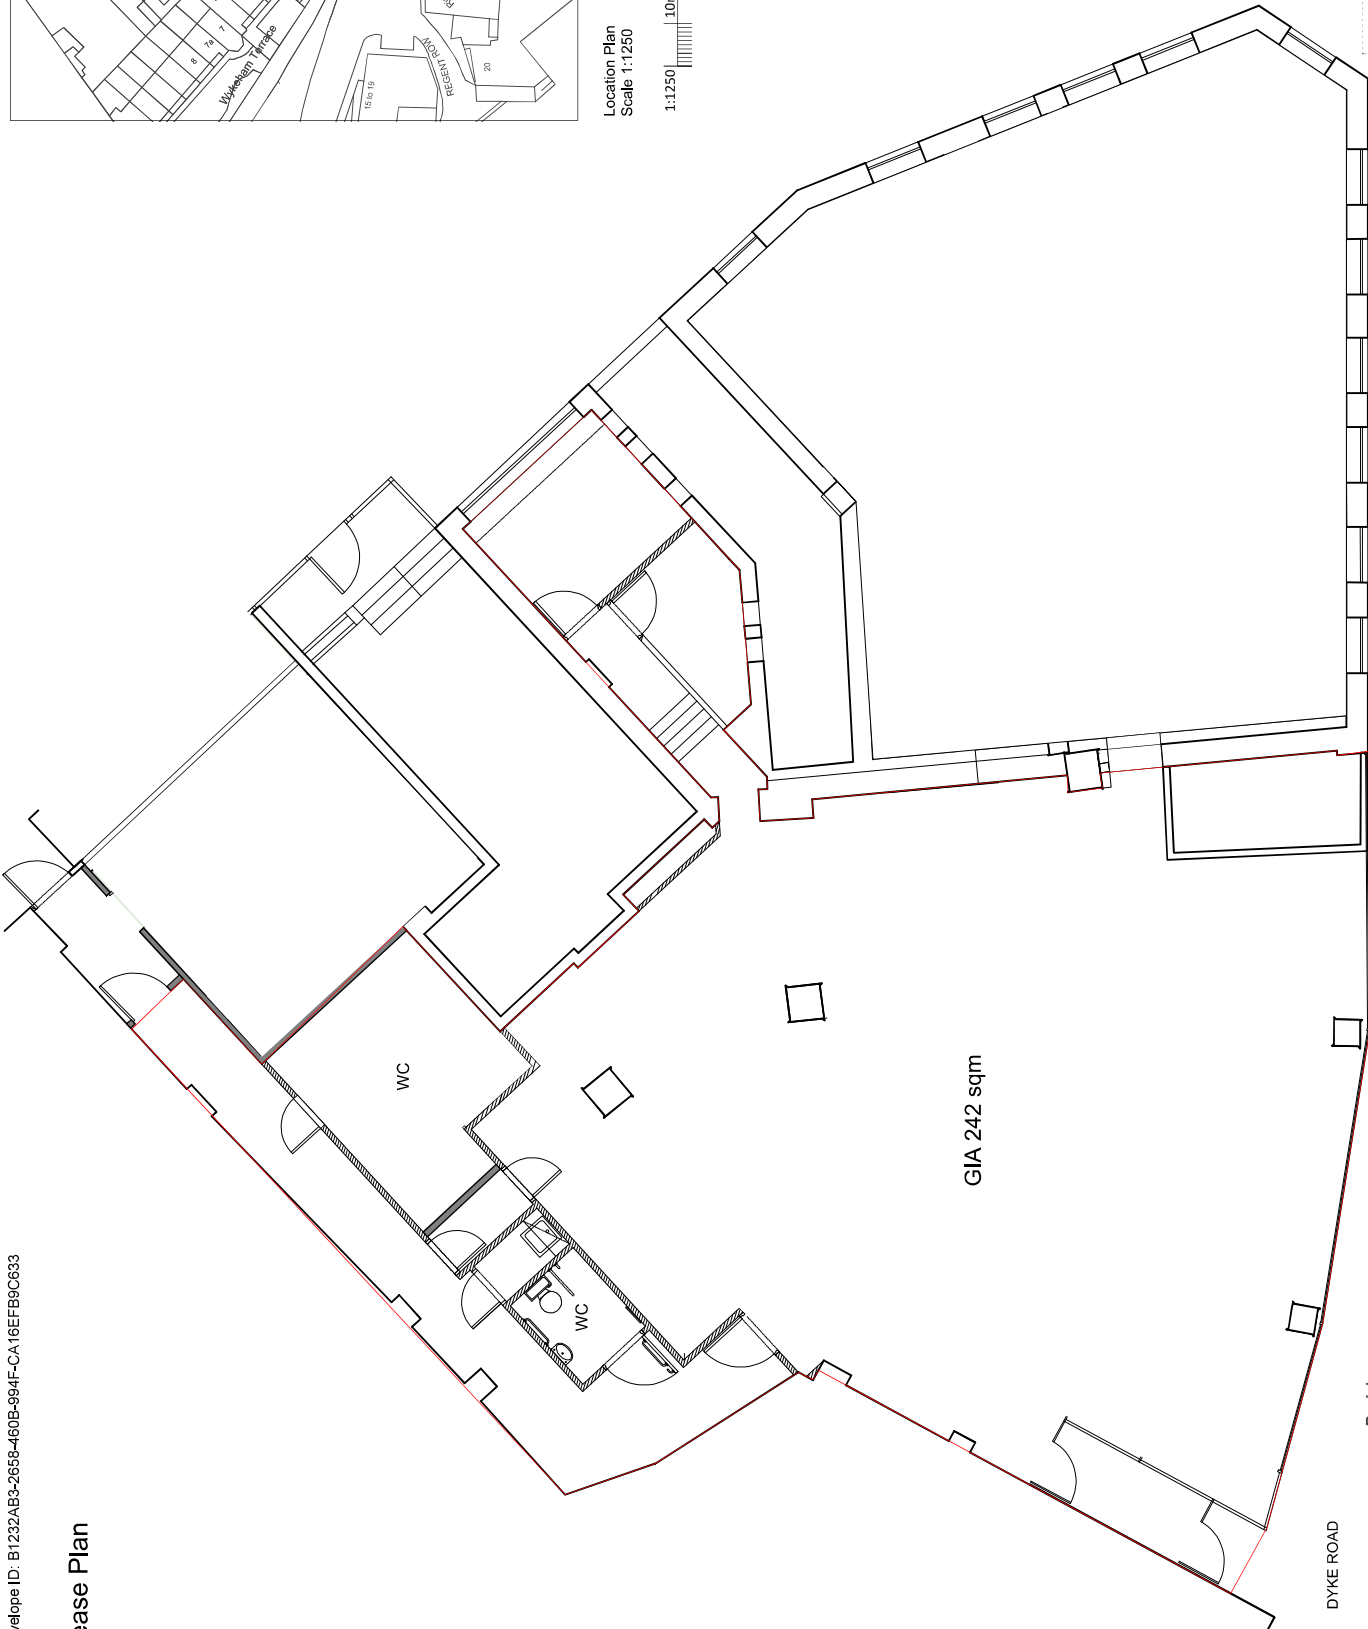



Lease Plan

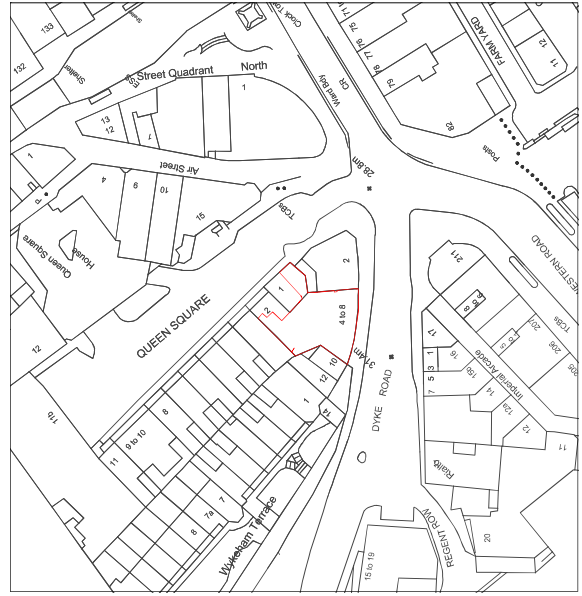

Plan 1

Dwg No. 20117-P-501B

Drawing Title Ground Floor Lease Plan
 Address 2 Dyke road
 Client Baron Homes
 Scale 1:100 & 1:1250 @ A3
 Stage -
 Drawn by JB
 Checked by NS

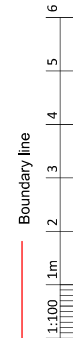

NS
 NS
 NS

IMPORTANT DRAWING NOTE: AREAS SHOWN ARE INDICATIVE, NOT SURVEYED - ACCURACY CANNOT BE VERIFIED

Revisions:

Revisions:	Issue to client
* 07/03/2022	Issue to client
A 15/03/2022	Issue to client
B 28/03/2022	Issue to client

4 Gloucester Passage, Brighton BN1 4AS
 e: studio@sticklandwright.co.uk
 t: 01273 964051
 Company registered in England No. 11223477

Disclaimer:

This drawing is the copyright of Stickland Wright Ltd, and may not be reproduced or used except by written permission. Figured dimensions to have precedence over scaling. Check all site dimensions prior to fabrication. Refer any discrepancies found to Stickland Wright.



**STICKLAND
 WRIGHT**

architecture + interiors
 www.sticklandwright.co.uk