


Property Details:

PUB
59 QUEENS ROAD
BRIGHTON
BRIGHTON & HOVE
BN1 3XD

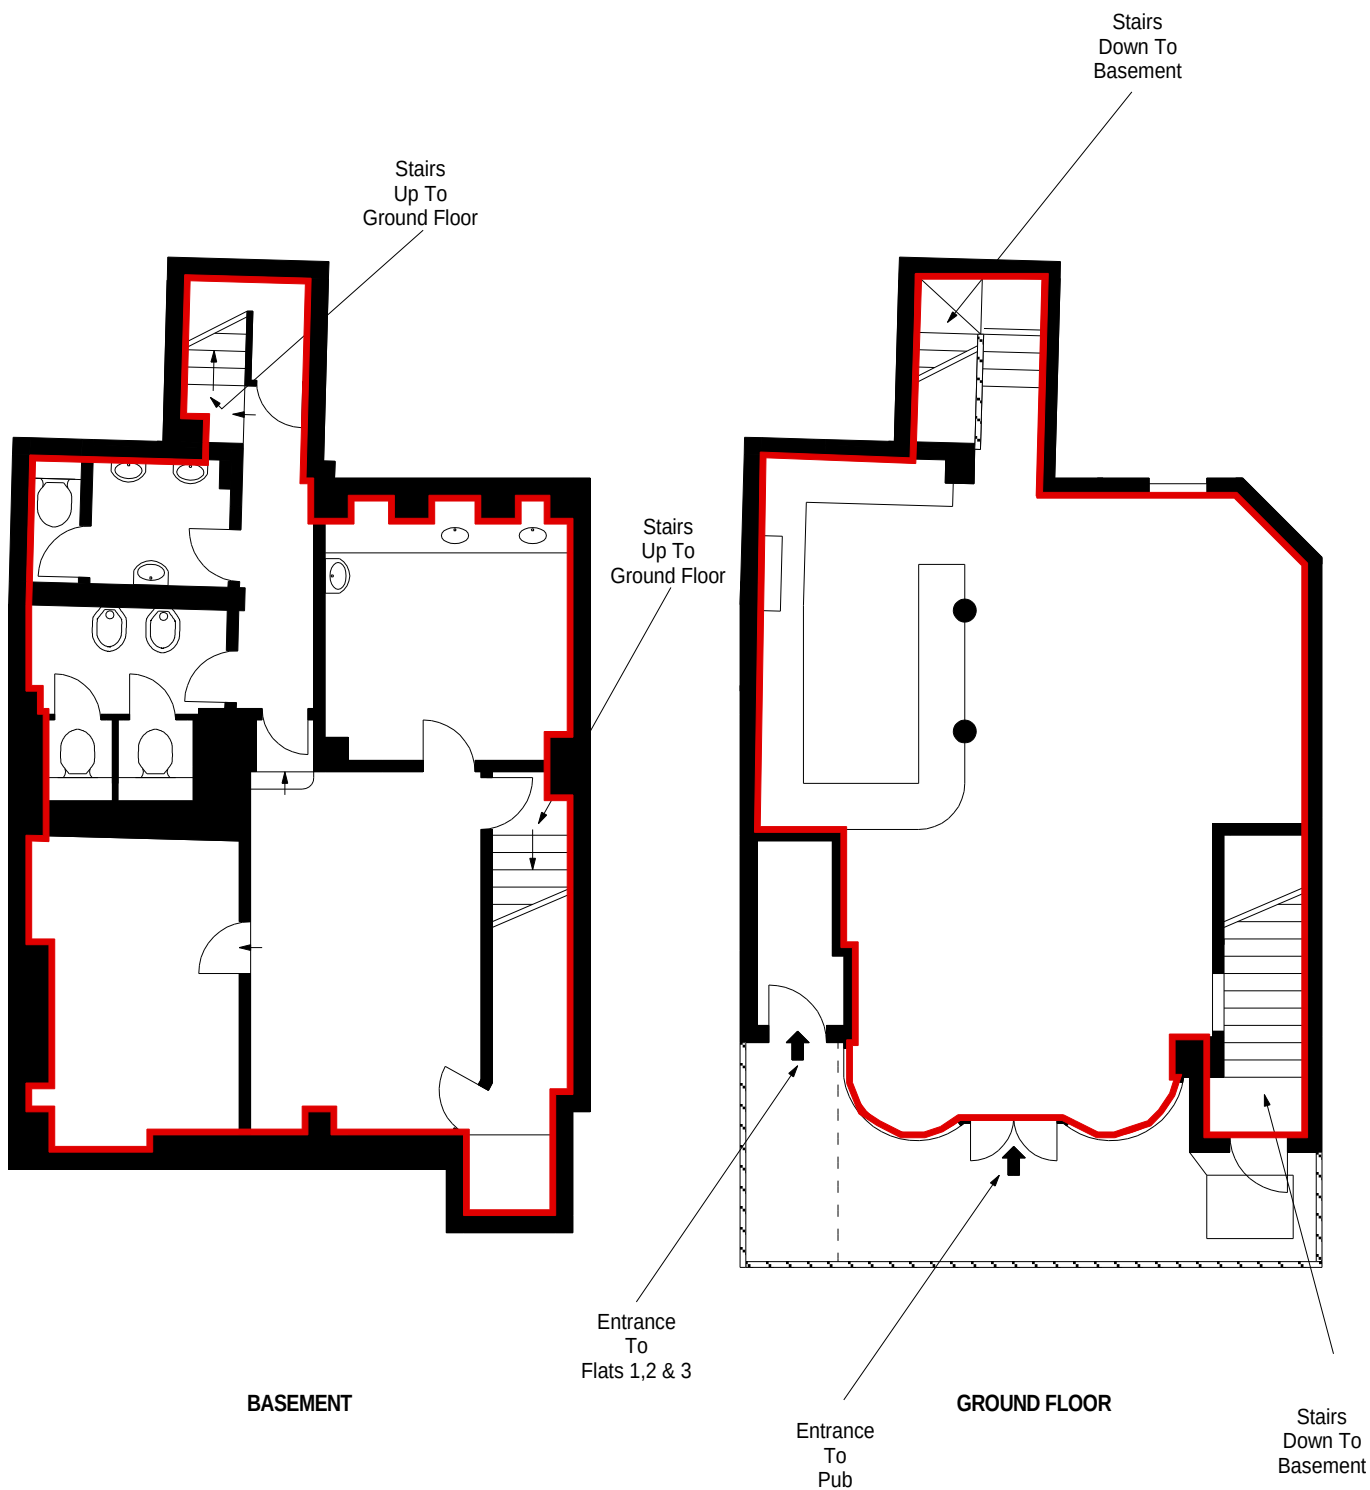

Surveyed and Drawn By:



Hideaway Work Space
 1 Empire Mews
 London
 SW16 2BF


Tel: 0345 257 2023
info@bkrfloorplans.co.uk
www.bkrfloorplans.co.uk

© BKR 2023

SCALE - 1:100 @ A4

REFERENCE NUMBER :105047

Plans Drawn: 18.08.2023

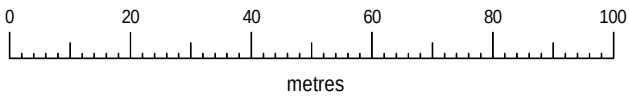

Property Details: PUB 59 QUEENS ROAD BRIGHTON BRIGHTON & HOVE BN1 3XD		Surveyed and Drawn By: BKR Hideaway Work Space 1 Empire Mews London SW16 2BF Tel: 0345 257 2023 info@bkrfloorplans.co.uk www.bkrfloorplans.co.uk © BKR 2023
SCALE - 1:1250 @ A4		
REFERENCE NUMBER :105047		
PLANS DRAWN: 18.08.2023		