



WESTERN ROAD


NO.40
ENTRANCE

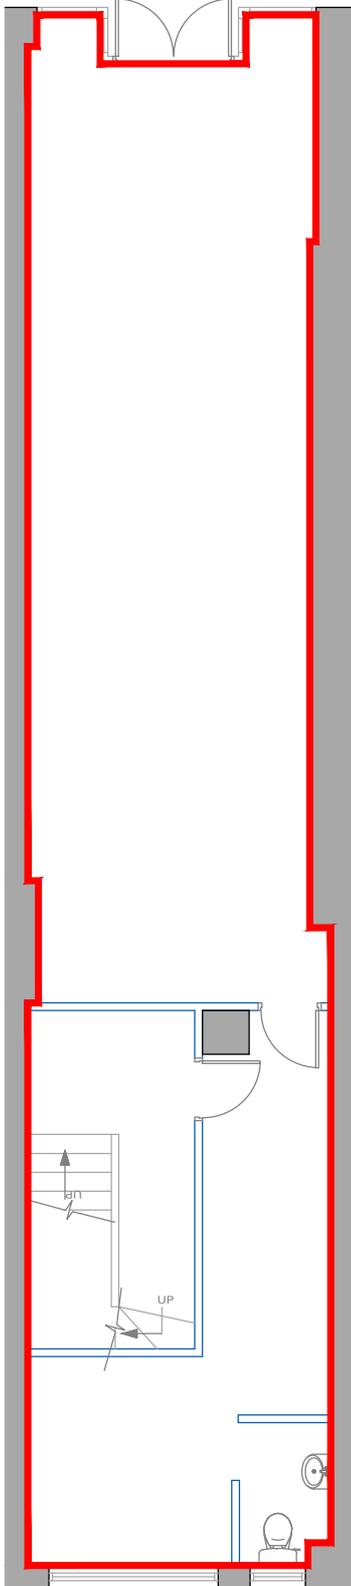

GROUND
FLOOR

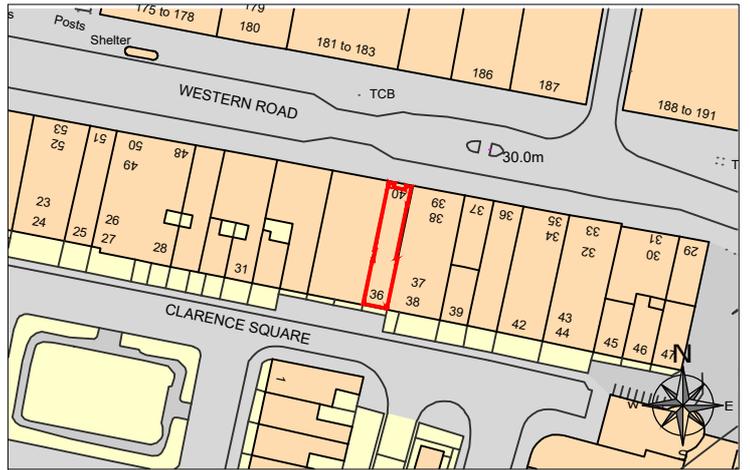

LOCATION PLAN SCALE 1:1250

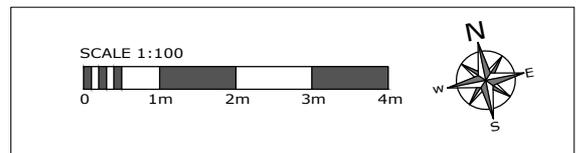

drawing address 40 WESTERN ROAD BRIGHTON BN1 2EB	location/details GROUND FLOOR LEASE PLAN	date 25/05/16	scale 1/100
		dwg. no. PP3911-01	sheet A4



PLEASE NOTE: THIS IS AN A4 PLAN, IT SHOULD NOT BE ENLARGED OR SHRUNK TO FIT. WHEN PRINTING SET THE SCALE TO 'NONE'